

Mission: *To develop lifelong learners through effective teaching in a safe and caring environment.*

Vision: *Educational excellence for every child – setting the standard others aim for.*

AGENDA

BOARD OF EDUCATION – REGULAR MEETING

Instructional Planning Center/Huron Arena

September 14, 2015

5:30 p.m.

1. **Call to order**
2. **Roll call**
3. **Pledge of Allegiance**
4. **Adoption of the Agenda**
5. **Dates to Remember**

September 14	First Day of School for Kindergarteners
September 14	High School Open House /6:40
September 21	Goals Work Session w/Administrators 7:00 P.M. – IPC
September 23	Early Release – In-Service
September 28	Board Meeting 5:30 P.M. – IPC
October 2	Homecoming / Early Release – Parade
October 5	HHS Parent /Teacher Conferences 5:30-8:45
October 7	Early Release – In-Service
October 12	Native American Day – No School
October 13	Board Meeting (Tuesday) 5:30 P. M. – IPC
October 26	Board Meeting 5:30 P.M. – IPC
November 4	Early Release – In-Service
November 9	Board Meeting 5:30 P. M. - IPC
November 9 & 10	2 nd /3 rd Grade Parent/Teacher Conferences 3:30 – 6:45
November 11	Veteran’s Day Holiday – No School
November 12 & 16	HMS Parent/Teacher Conferences 4:00 – 7:15
November 17 & 19	4 th /5 th Grade Parent Teacher Conferences 3:30 – 6:45
November 23	Board Meeting 5:30 P.M. – IPC
November 23 & 24	Kindg/1 st Grade Parent/Teacher Conferences 3:30 – 6:45
November 25	Early Release – Holiday Travel
November 26 & 27	Thanksgiving Vacation – No School
6. **COMMUNITY INPUT ON ITEMS NOT ON THE AGENDA**
7. **CONSENT AGENDA**

The Superintendent of Schools recommends approval of the following:

 - a) **Approval and/or Correction of Minutes of Previous Meetings**
 - b) **Consideration and Approval of Bills**
 - c) **Approval and/or Correction of the Financial Report**
 - d) **Board Approval of New Hires**

As was mentioned previously, classified personnel and substitute teachers/classroom aides must be approved in order to be covered by our workers’ compensation plan.

 - 1) Cheri Olson / TAP Program-Classroom Leader / \$16.22 per hr

- 2) Mark Pomerico / Custodian / \$33,323.00 per yr
- 3) Annie VanWyhe / TAP Program-Sub Classroom Leader / \$16.22 per hr
- 4) Linda Gibson / TAP Program-Sub Classroom Leader / \$16.22 per hr
- 5) Becky DeBoer / SPED Para-Buchanan / \$12.81 per hr
- 6) Kawlar Dah / Title 1 Para-Washington / \$12.81 per hr
- 7) Gay Ler Moo / ESL Para-Madison / \$12.81 per hr
- 8) Lisa Wilde / Food Service Sub / \$12.15 per hr
- 9) Dan Thelen / Substitute Teacher / \$100 per day
- 10) Judith Ross / Substitute Teacher / \$100 per day
- 11) Steven Oswald / Substitute Teacher / \$100 per day
- 12) Connie Melody / Substitute Teacher / \$100 per day
- 13) Stephen Martens / Substitute Bus Driver / \$25 per hr
- 14) Joni Packard / Sub Bus Driver/\$25 per hr / Sub Custodian / \$15 per hr
- 15) Jaclynn Rogers / Student Worker

e) Contracts for Board Approval

- 1) Kristine Kattner / Revised Contract % / \$27,556.00 to include \$4,286 Marching Band Assistant

f) Resignations for Board Approval

- 1) Sammie Bryant / ESL Para Educator @ Madison

g) SDHSAA Election Ballot

1) Division I Representative

- a. Dr. Brian Maher, Sioux Falls School District
The superintendent supports the ballot for Dr. Maher.

8. CELEBRATE SUCCESSES IN THE DISTRICT

Congratulations:

- To the students who shared projects and livestock at the State Fair.

Thank You to:

- The Huron School District staff for your enthusiasm during In-Service days.

9. REPORTS

- a) **Student Board Member Report** – Alison Fenske
- b) **Report from the Business Manager**
- c) **Superintendent's Report**
 - Enrollment
 - Social Media – Marketing - Website
- d) **TIF Committee Report**

10. OLD BUSINESS

- a) **2nd Reading – Policy KG – Arena and Tiger Stadium Custodial Fees**
- b) **Veteran's Hiring Policy Update (GBAA) – Mr. Wheeler**
- c) **Guidelines for iPad Use – Huron Middle School**
Superintendent recommends approval of the Guidelines for iPad Use.
- d) **Adoption of Tax Levies for 2015- Payable in 2016**

11. NEW BUSINESS

a) Jefferson Elementary Building

1) Board Officers are requesting a neighborhood meeting concerning the future of the Jefferson Building.

Wednesday, September 23rd 7:00 P.M. at Jefferson. Open for tours following the meeting.

2) Information on demolition costs.

b) Madison Change Order No. G-6 - \$9,957.00

12. ADJOURNMENT

**Huron School District
New Hire Justification**

Date: 8-26-15

Applicant Information

Applicant Name: Cheri Olson

Address: 39958 205th St; Huron, SD 57350

Phone: 605-353-1471

Education: Huron University (nursing)

Experience: Nursing instructor; nurse

References: Adele Jacobson and Margaret Graham

Reason for New Hire

New Position: TAP classroom leader (at various sites)

Replacement:

Position Information

Department: Tiger After-School Program

Position: Classroom Leader

Supervisor: Gay Pickner

- **Responsibilities:** Classroom leader will assist in delivering 30-90 minutes of reading, math, and science instruction daily using the adopted curriculum. Leaders will maintain records to assist with evaluating the effectiveness of the TAP.

Hours: 3:15-5:30 (day and time will vary)

Hiring Information

Wages: \$16.22

Classification:

Wage Justification:

Start Date: Sept 9, 2015

Requested by:

(Administrator)

**Huron School District
New Hire Justification**

Date: August 27, 2015

Applicant Information

Applicant Name: Mark Pomerico
Address: 438 8th St. S.W.
Phone: 605-352-4196
Education: Huron High School, Huron College
Experience: Sub-Custodian, Carpenter
References: C. Loesch, B. Brede, J. Bryant

Reason for New Hire

New Position:

Replacement: X

Position Information

Department: Buildings and Grounds
Position: Custodian
Supervisor: Dean Hirschhorn
Responsibilities: General cleaning duties
Hours: 3:00 P.M.- 11:30 P.M.

Hiring Information

Wages: \$33,323.00 yr.
Classification: Class I
Wage Justification: Past work history, presently subs for us
Start Date: September 08, 2015
Requested by: Rex Sawvell

**Huron School District
New Hire Justification**

Date: 9/3/2015

Applicant Information

Applicant Name: Annie VanWyhe

Address: 655 7th St SW. Huron, SD

Phone: 605-3504722

Education: NA

Experience: para at Buchanan

References: principal

Reason for New Hire

New Position:

Replacement:

Position Information

Department: Tiger After-School Program

Position: Substitute Classroom Leader at various sites

Supervisor: Gay Pickner

- **Responsibilities:** Classroom leader will assist in delivering 30-90 minutes of reading, math, and science instruction daily using the adopted curriculum. Leaders will maintain records to assist with evaluating the effectiveness of the TAP.

Hours: 3:30-5:30 (days/hours will vary)

Hiring Information

Wages: \$16.22

Classification:

Wage Justification:

Start Date: September 21, 2015

Requested by: Gay Pickner

(Administrator)

**Huron School District
New Hire Justification**

Date: 9/3/2015

Applicant Information

Applicant Name: Linda Gibson

Address: 2164 Frank SE. Huron, SD

Phone: 605-354-4498

Education: HS Diploma

Experience: para at Buchanan

References: principal

Reason for New Hire

New Position:

Replacement:

Position Information

Department: Tiger After-School Program

Position: Substitute Classroom Leader at various sites

Supervisor: Gay Pickner

- **Responsibilities:** Classroom leader will assist in delivering 30-90 minutes of reading, math, and science instruction daily using the adopted curriculum. Leaders will maintain records to assist with evaluating the effectiveness of the TAP.

Hours: 3:30-5:30 (days/hours will vary)

Hiring Information

Wages: \$16.22

Classification:

Wage Justification:

Start Date: September 21, 2015

Requested by: Gay Pickner

(Administrator)

**Huron School District
New Hire Justification**

Date: 9/5/15

Applicant Information

Applicant Name: Becky DeBoer

Address: 1432 Wisconsin Ave SW Huron, SD 57350

Phone: (605) 461-3360

Education: AA Degree

Experience: 0 Year

References: Sonja Epp, Judy Martin, Linda Nelson

Reason for New Hire

New Position: SPED Para at Buchanan

Replacement: New Hire

Position Information

Department: SPED

Position: Para at Buchanan

Supervisor: Nicole Plooster

Responsibilities: SPED Para

Hours: 7.5 Hours

Hiring Information

Wages: \$12.81

Classification: Step Zero

Wage Justification: No previous experience

Start Date: Fall 2015

Requested by: Lori Wehlander (Administrator)

Huron School District
New Hire Justification

Date: 8/20/2014 as sub, 8/10/2015 hired

Reason for New Hire:

___ Replacement of _____ ___x___ New Position

Applicant Information

Applicant Name: Kawlar Dah___

Address: 748 Lincoln Ave SW

Education: Graduate of HHS, enrolled in HCC

Huron, SD 57350

Experience: None

Phone: (605) 461-1771

References: Kari Hinker, Angie Klein, Tammy Gilbert

Position Information

Department: Title I A Para Educator

Position: ___4/5 Center Para Educator___

Supervisor: ___Beth Foss, Kari Hinker_____

Responsibilities:

- Work with small groups of students under the supervision of a classroom teacher
- Assist teachers in the classroom to reinforce skills taught
- Read to students and listen to students read
- To provide explanation and help for students in English

Hours: ___7:50-3:20

Hiring Information:

Wages: ___\$12.81_____ per hour

Classification: Class ___A___, Class ___ employee – Step 0

Justification: new position created by need of para support in Grade 4-5 with increased Title I A funds-was sub last year, passed Para Pro Test

Start Date: ___August 31 District Inservice (4 hours)___

Requested by: ___Kari Hinker/Beth Foss_____ (Administrator)

Huron School District
New Hire Justification

Date: 9/10/2015

Reason for New Hire:

___ Replacement of _____ ___x___ New Position

Applicant Information

Applicant Name: Gay Ler Moo___

Address: 449 Jefferson Blvd SE

Education: Graduate of HHS, 2 years at NSU

Huron, SD 57350

Experience: None

Phone: (605) 936-2633

References: May Say Eh, Kaw Lar Dah, Carol

Position Information

Department: ESL Para Educator

Position: ___2/3 Center Para Educator___

Supervisor: ___Heather Rozell, Kari Hinker_____

Responsibilities:

- Work with small groups of students under the supervision of a classroom teacher
- Assist teachers in the classroom to reinforce skills taught
- Read to students and listen to students read
- To provide explanation and help for students in English

Hours: ___7:50-3:20

Hiring Information:

Wages: ___\$12.81_____ per hour

Classification: Class ___A___, Class ___ employee – Step 0

Justification: new position created by need of para support in Grade 2-3 with increased ESL numbers at 2-3 Center

Start Date: ___September 28, 2015_

Requested by: ___Kari Hinker/Heather Rozell_____ (Administrator)

**Huron School District
New Hire Justification**

Date: July 23, 2015

Applicant Information

Applicant Name: Lisa Wilde

Address: 155 Nebraska SW, Huron, SD 57350

Phone: 1-605-860-8900

Education: High School, De Smet, SD

Experience: 6 years Food Service

References: Karen Holmlund, Joyce Price, Ashley Soreson

Reason for New Hire

New Position: Sub for Food Service

Replacement: No one

Position Information

Department: Food Service

Position: Sub

Supervisor: Carol Tompkins

Responsibilities: Vary with sub position

Hours: Vary with sub position

Hiring Information

Wages: \$12.15

Classification: II

Wage Justification: Probationary starting wage for sub from the
current Foodservice Hiring Schedule

Start Date: September 1, 2015

Requested by: Carol Tompkins (Administrator)

TEACHER'S CONTRACT
Huron School District No. 2-2, Huron, South Dakota

Kristine Kattner

September 3, 2015

YOU ARE HEREBY OFFICIALLY NOTIFIED, that you have been elected as a **Teacher** in the Huron School District No. 2-2, whose address is City of Huron on the annual salary basis of \$ **27556** for the school term, or the remaining part thereof, of the designated number of teaching days, inclusive of days arranged for pre-school planning, beginning **8/31/2015** and subject to the calendar, or modifications of the same, as adopted by the Board of Education. The salary is to be paid the twentieth day of each of the twelve calendar months.

Your election is subject to the school laws of the State of South Dakota and to the salary schedule and contractual elements rules and regulations of the Board of Education of the Huron School District No. 2-2, which are hereby by reference, incorporated in and made a part of this contract as though set forth herein at length, subject to the right of said Board to terminate the contract for cause, to be determined upon by the Board.

It is further contracted and agreed that your failure to complete the term of teaching prescribed herein for any cause, including but not limited to dismissal or resignation, constitutes a financial damage to the Huron School District No. 2-2 and that from the nature of the case it might be impractical or difficult to fix the actual damage. **THEREFORE**, it is understood and agreed that your failure to complete the term provided herein shall result in the following liquidated damages: failures occurring between the date signed and approved by the School Board through June 30 for the ensuing year, damages shall be assessed at \$1,000.00. For breaking a contract July 1 through July 31, damages shall be assessed at \$2,000.00 and breaking of contract August 1 and for the duration of the first semester, damages shall be assessed at \$3,000.00. Damages will be assessed at \$1,500.00 for breaking of a contract anytime during the 2nd semester. The Board reserves the right to request the Department of Education to suspend the employee's certification for one year in lieu of monetary damages in accordance with SDCL 13-42-9. Teachers who are not full-time employees of the District shall be assessed damages at a percentage which matches their percent of employment.

It is further understood and agreed that resignations shall not become effective until approved by the Board of Education at the next meeting following receipt of said resignation. Further, it is hereby agreed that you will pay to the Huron School District No. 2-2, or the Huron School District No. 2-2 will withhold or appropriate from any monies owed by them to you, and you hereby authorize such withholding or appropriation, the appropriate sum herein above set forth as liquidated damages due to your failure to complete said term.

This agreement becomes a binding contract when signed by the teacher and the Board of Education.

BS
Hired 2014-15 BS Degree in Bus Adm Step 0. 2015-16 Contract is written for .64 of a full-time contract / Tchgr 4th & 5th grade music /This contract is based on teaching 28 of 44 sections - FTE /Contract includes \$4286 Step 5 Extra Duty-Marching Band Asst;

Agreeing to this contract includes the following: Teachers new to the District are expected to work an additional 5 days beginning August 24. During this time, the teacher will receive appropriate training in District programs, and will have time to become adequately prepared for the new school year.

For those electing the Wellness Benefit, an additional \$500 will be paid in September. The benefit is NOT reflected in the contract total.

SCHOOL DISTRICT NO. 2-2 OF THE CITY OF
HURON, BEADLE COUNTY, SOUTH DAKOTA

ATTEST:

.....
Business Manager of the School District

By
Chairman of School District Board

TO THE BOARD OF EDUCATION OF THE HURON SCHOOL DISTRICT NO. 2-2
CITY OF HURON, BEADLE COUNTY, SOUTH DAKOTA

I hereby accept the position mentioned in the foregoing contract of hiring in the Public Schools of Huron, South Dakota, at the salary and upon and under the terms and conditions of the above and foregoing contract and have carefully read said contract and am fully informed as to the contents. I agree to attend such pre-school planning days as are scheduled exclusive of the designated number of teaching days. "I clearly understand that it is my responsibility to be fully certified with the State of South Dakota for the duration of this contract. I accept that my pay will cease on October 1, and my employment may be terminated or suspended without pay until such time that I meet the certification requirements of the job."

Witness my hand this 3rd day of Sept. 2015

Witness: Dolly Venables

Sign here: Kristine Kattner
Teacher

Subject: ESL para position

Date: September 1, 2015 at 6:21:21 AM CDT

To: "heather.rozell@k12.sd.us" <heather.rozell@k12.sd.us>

Heather,

I regret to inform you that I can no longer accept the position as an ESL para educator at Madison school. I found out last night that there will be a large conflict in my school schedule that will interfere with me doing my best job at Madison school. Getting through college is my number one priority right now and this was a tough decision to turn down a job I so would have loved coming to everyday. I am so sorry for an inconvenience that this may cause as I know this is short notice. Thank you for taking the time to interview me and the job offer.

Again I am so very sorry for this.

Sincerely,
Sammie Bryant

**SOUTH DAKOTA HIGH SCHOOL ACTIVITIES ASSOCIATION
2015 OFFICIAL ELECTION BALLOT
DIVISION I REPRESENTATIVE
TERM: JULY 1, 2015 TO JUNE 30, 2020**

The Division I Representative must be nominated from any SDHSAA member school with at least one-fourth of the total student enrollment. The Division I Schools include Sioux Falls Roosevelt High School with a 2014-2015 ADM of 1,745,722 to Rapid City Stevens High School with an ADM of 1,199,472. The Division I Schools shall also include Sioux Falls New Technology High School with an ADM of 247,702. any member school may nominate a person for this position and all member school have the opportunity to vote. The person elected will serve a five year term on the South Dakota High School Activities Association Board of Directors and will be unable to run for reelection.

The deadline for the return of this ballot is **October 9, 2015**

Dr. Brian Maher, Sioux Falls School District

Huron
Name of Member School

Date

Jerry D. [Signature]
Signature (Superintendent or Principal)

Signature (School Board President)

Unless there are TWO signatures, this ballot will be unacceptable and declared void.

BALLOTS DUE October 9, 2015

Brian Maher

I am the current Superintendent of the Sioux Falls Public Schools. I began serving in this capacity on July 1, 2015. Prior to moving to Sioux Falls I served as the Superintendent of the Kearney Public Schools in Kearney, Nebraska.

I have held many positions on my educational journey – all in Nebraska until this summer. I have been a teacher of all levels of Mathematics as well as a High School Physics teacher. I have been a varsity level coach in Football, Basketball, Soccer and Track and Field.

My school experiences have taken me through the smallest of schools in Nebraska to now, the largest school system in South Dakota. Each professional stop – large and small – has been essential to my development as an educator.

In addition to teaching and coaching, I have had the opportunity to be an Athletic Director, Assistant Principal, a High School Principal as well as a Superintendent. I was named Nebraska's New Principal of the Year (years ago!) and last year was named the state's Superintendent of the Year.

One other element that is important to my biography is that I served on the Nebraska State Activities Association Board of Directors for two terms. I am anxious to see the similarities and differences between the two states regarding the function of the activities association.

I am married to my high school sweetheart and we have three children. All three of our children were the beneficiaries of high school activities. My passion is to assist in providing those same quality experiences for all children in our schools.

Custodial Fees – Policy KG

Arena & Tiger Stadium

Arena Custodial Fees:

	Current	Proposed
○ Monday thru Friday	\$15.00 per hour	\$18.00 per hour
○ Saturday	\$22.50 per hour	\$27.00 per hour
○ Sunday	\$30.00 per hour	\$36.00 per hour

Arena Clean-up Crew Fee:

○ Monday thru Sunday	\$15.00 per hour
----------------------	------------------

Tiger Stadium Custodial Fees:

	Current	Proposed
○ Monday thru Friday	\$15.00 per hour	\$18.00 per hour
○ Saturday	\$22.50 per hour	\$27.00 per hour
○ Sunday	\$30.00 per hour	\$36.00 per hour

Tiger Stadium Clean-up Crew Fee:

○ Monday thru Sunday	\$15.00 per hour
----------------------	------------------

VETERAN'S PREFERENCE

If at the time a veteran submits an application for employment or employment promotion in the District the veteran possesses the qualifications and business capacity necessary to discharge the duties of the position involved, and is a citizen and resident of the state, the veteran shall receive preference for appointment, employment, and promotion. For the purposes of this policy, the term "veteran" means any person who

- (1) has served on continuous federalized active military duty for a period of at least ninety days for reasons other than training the full obligation for active duty, reserve, or National Guard service in the military, or received an early discharge for a medical condition, hardship, reduction in force, or at the convenience of the military; and

- (2) has been separated or discharged from such service honorably or under honorable conditions.

An applicant wishing to be given veteran's preference must submit written verification from the military that the applicant satisfies the definition of veteran as set forth above.

Age, loss of limb, or other physical impairment which does not in fact incapacitate does not disqualify the veteran. A veteran who has a service-connected disability shall be given a preference over a nondisabled veteran.

If a veteran applies for appointment for employment under this policy, the District shall, before employing anyone to fill the position, investigate the qualifications of the applicant. If the applicant is of good moral character and can perform the duties of the position, the applicant shall be employed in the position.

All applicants for employment, including veterans, are subject to criminal background check requirements as set forth in state law.

HURON MIDDLE SCHOOL GUIDELINES FOR iPad USE

Huron School District is proud to offer our 8th Grade Huron Middle School students Apple iPads devices for use at school. The 1:1 iPad Program, which provides mobile computing and wireless technology to all 8th Grade Middle School students, has been designed to enhance the delivery and individualization of instruction. The focus of the iPad program at Huron Middle School is to provide tools and resources to the 21st Century Learner.

The guidelines, procedures, and information in this document are in addition to the Huron Middle Schools Responsible Usage Policy and Internet Usage Policy. Teachers may set additional requirements for iPad use in their classroom.

A. General Precautions and Rules for iPad Use

1. The iPad is school property that you are being allowed to use.
2. Students are responsible for keeping their iPad in good working order.
3. Any damage to the iPad should be reported by contacting the school Principal.
4. Use only a soft cloth to clean the screen, no cleaners of any kind.
5. No writing or stickers should be applied by the student.
6. Sound must be muted at all times unless permission has been given by a teacher. Earbuds may be used only when permission has been given by a teacher.
7. Music should only be accessed only if permission is given by a teacher.
8. Gaming is not allowed on the iPad unless directed by a teacher.
9. Students are not to take photos or video unless it is being used in a project.
10. Students are not to use any social media sites during school
11. No iPads in the restrooms, locker rooms, or at lunch.
12. Only school appropriate backgrounds and screen savers may be used on the iPads. Examples of inappropriate backgrounds include the presence of weapons-related materials, pornographic materials, inappropriate language, alcohol, drug, gang-related symbols, etc... These types of pictures on the iPad or within its files will result in disciplinary action and where appropriate, referral to law enforcement.
13. Passwords on lock screen are not to be used. The iPad is the property of the school district. Therefore, school staff members have the right to check any material stored on a student's iPad at any time.
14. No Printing is allowed on school issued iPads.
15. It is the student's responsibility to ensure that work is not lost due to technical failure or accidental deletion. iPads malfunctions are not an acceptable excuse for not submitting work. All important files and projects should be backed up on eBackpack.
16. The apps originally installed must remain on the iPad in usable condition and be easily accessible at all times.
17. Student iPads will be filtered through the districts Internet content filter. (iPads are monitored remotely at all times.)
18. Lockers are to be locked when storing your iPad. (Must be stored in your locker at lunch.)
19. Unsupervised iPads will be confiscated by staff and taken to the middle school office. Each student is responsible for his or her iPad once it has been issued.
20. All iPads are to be left in 1st CORE Class at the end of the day and must be plugged in. It is the student's responsibility to make sure they are charged and ready for the next day. Students will pick up their device each morning from their 1st CORE Class.

Key Commitments:

- I will not access or display materials on the iPad – websites, apps, games, videos, images, music, etc. – while on school grounds that are inappropriate for the school environment or my age group. (ex. Profanity, weapons/violence/blood, sexual content, alcohol/drug use, etc.)
- I will not acquire and/or share images, audio, or video of others without their express permission.
- I will not use my iPad outside during lunch or other non-class times unless under the direct permission and supervision of a teacher.
- I will not play games on the iPad during the school day unless I have specific permission from my teacher or administrator.
- I will not access, upload, download, share, or distribute offensive, profane, threatening, pornographic, obscene, or sexually explicit materials for any reason.
- I will not share my Apple ID or any other account information with others, nor use my Apple ID or other account information on someone else's device.
- My sound will be muted at all times unless my teacher gives me permission to use the sound or headphones.
- I will not touch or use other people's devices (including hardware, apps, media, etc.) without their express permission.
- I will not access (or attempt to access) the accounts, files, data, apps, media, etc. of any students or teachers.

Appropriate Classroom Use

- 1) Each class will begin with iPads put face down on the desk, or below the desk depending on the classroom.**
- 2) Teachers who begin the day with an iPad activity will give specific instructions for this activity.**
- 3) Students will not use any gaming or social media applications during school.**
- 4) Students must have volume on mute or use Earbuds for instructional purposes with teacher permission.**
- 5) Student's iPad screens are to be visible to the teacher at all times.**
- 6) NO iPads in the Restrooms, at Lunch or in the Locker Rooms.**

Consequences for iPad use Infraction:

Actions that violate any of the items in the Respectable Use Policy, Internet Usage Policy, iPad Guidelines or individual classroom teacher iPad policies will result in:

1. 1st Offense – iPad Confiscated – principal referral – verbal warning.
2. 2nd Offense – iPad Confiscated – principal referral – 30 minute detention.
3. 3rd Offense & Beyond – iPad Confiscated – principal referral – 1 hour detention. iPad will be removed for one full day. Student is responsible for the same work through another mode. Parent/student conference.

Since the iPads are the property of Huron Middle School, officials of the school have the right to review all material stored on or accessed by any iPad. School officials may revoke a student's iPad use privileges for misuse or violation of policies.

Repairing or Replacing your iPad

Students will be responsible for damages to their iPads including, but not limited to, broken screens, cracked plastic pieces, inoperability, etc. Depending on the damage and whether or not the damage was accidental or due to a malfunction of maintenance issue, the Huron Middle School District Protection Plan would be used to determine the cost of the repairs. In the case of intentional damage and/or neglect, the student will pay the full repair or replacement cost of the device.

Insurance is available through Huron Middle School. The **cost of the insurance will be determined based on assessed damages accrued during the first semester of the 2015 – '16 school year, and will not be more than \$30.00.** Students with an accepted **Free/Reduced Lunch application on file** with the school nutrition office **will pay no more than \$15.00.** Checks must be made *payable to Huron Middle School.* All insurance fees will be due to the office by January 22, 2016. The insurance policy covers one iPad per student per school year for any costs outside the manufacturer's warranty.

Claims	Fee with insurance
Lost iPad	\$200
Destroyed iPad (total loss)	\$200
Stolen iPad (Police Report Required)	\$200
iPad Repairs	50% of actual repair cost up to \$100
<i>Power adapter, lightening cord, cover or any school-owned accessories are not included.</i>	<i>These items require a full replacement cost with the exact same item.</i>

All protection plan claims for accidental damage or maintenance must be reported and filed with the Help Desk. In cases of theft or loss, students or parents must file a police report (School Resource Officer must be notified) and bring a copy of the report to the office before an iPad can be replaced with the Huron School District Protection Plan.

I ACKNOWLEDGE AND UNDERSTAND MY OBLIGATIONS:


Print Student / User Name

Student / User Signature

Date

Parent/Guardian Signature

Date

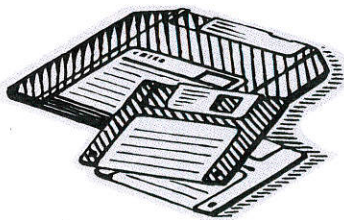

Huron Middle School iPad Agreement 2015-'16

August 28, 2015

ADOPTION OF ANNUAL BUDGET

Let it be resolved, that the school board of the Huron School District #2-2, after duly considering the proposed budget and its changes thereto, to be published in accordance with SDCL 13-11-2 hereby approves and adopts its proposed budget and changes thereto, to be its annual budget for the fiscal year July 1, 2015 through June 30, 2016. The adopted annual budget totals are as follows:

General Fund	\$ 16,565,000
Capital Outlay Fund	\$ 4,417,000
Special Education Fund	\$ 3,575,000
Pension Fund	\$ 298,000
Building Fund	\$ 5,000
Elementary Bond Redemption	\$ 1,421,000
Capital Projects Fund	\$ 3,000,000
Food Service Fund	\$ 1,525,000
Enterprise Fund	\$ 190,000

The adopted annual budget tax levy / tax dollar request are as follows:

Tax Levy Request

General Fund \$1.568 / per \$1,000 of ag valuation
 \$4.075 / per \$1,000 of owner-occupied valuation
 \$8.727 / per \$1,000 of commercial valuation
 \$8.727 / per \$1,000 of utilities valuation

Special Education Fund \$1.122 / per \$1,000 of total valuation

Capital Outlay Fund \$3.00 / per \$1,000 of total valuation

Pension Fund \$0.30 / per \$1,000 of total valuation

Tax Dollar Request

Bond Redemption - Elementary \$ 1,420,000

General Fund Opt Out Amount \$ 0

Kelly Christopherson, Business Manager

Date

Received and filed in my office this _____ day of _____

Signature of County Auditor _____

Huron School District 2-2
 State Aid Calculation for Special Education Budget
 2015-2016

District Need Based on Child Count	Local Tax Levy \$1.209 is Required for Full State Aid	Local Tax Effort Based on Levy	State Aid Based on Levy	Amount of State Aid Reduction After Lower Levy	Amount of Local Tax Relief After Lower Levy	Total Local Taxes and State Aid Reduction
2,976,419	1.209	1,287,820	1,688,599	69,835	53,260	123,094
2,976,419	1.159	1,234,560	1,618,765			
2,976,419	1.122	1,195,148	1,567,087	121,512	92,672	214,184
2,976,419	1.109	1,181,300	1,548,930	139,669	106,519	246,189
2,976,419	1.059	1,128,040	1,479,096	209,504	159,779	369,283
2,976,419	1.009	1,074,781	1,409,261	279,338	213,039	492,377

Additional Information for Consideration

1. The State Aid Reduction is based on the amount of expenditures and ending fund balance from 2 years prior, 2013-2014.
2. The ending fund balance on June 30 cannot exceed 25% of that year's expenditures.
3. The maximum local tax levy for special education is \$1.409.
4. Budgeting for special education expenditures is very difficult because our student population is so mobile and constantly changing. High need and high cost students come and go in the district.
5. For example, a student placed out of district can easily cost \$50,000 to \$100,000 per year.
6. We budget to be fully staffed, one unfilled teaching position can easily leave \$50,000 unspent.

Special Education Fund
 Fund Balance Information

	Actual	Maximum Allowed	Amount Over
June 30, 2014	1,003,897	688,414	315,483
June 30, 2015	984,953	771,370	213,583

For Comparison, This is Last Year's
ADOPTION OF ANNUAL BUDGET

Let it be resolved, that the school board of the Huron School District #2-2, after duly considering the proposed budget and its changes thereto, to be published in accordance with SDCL 13-11-2 hereby approves and adopts its proposed budget and changes thereto, to be its annual budget for the fiscal year July 1, 2014 through June 30, 2015. The adopted annual budget totals are as follows:

General Fund	\$ 15,580,000
Capital Outlay Fund	\$ 2,534,000
Special Education Fund	\$ 3,145,000
Pension Fund	\$ 290,000
Building Fund	\$ 4,500
Elementary Bond Redemption	\$ 2,110,000
Capital Projects Fund	\$ 17,000,000
Food Service Fund	\$ 1,525,000
Enterprise Fund	\$ 185,000

The adopted annual budget tax levy / tax dollar request are as follows:

Tax Levy Request

General Fund \$1.782 / per \$1,000 of ag valuation
\$4.252 / per \$1,000 of owner-occupied valuation
\$9.106 / per \$1,000 of commercial valuation
\$9.106 / per \$1,000 of utilities valuation

Special Education Fund \$1.278 / per \$1,000 of total valuation

Capital Outlay Fund \$3.00 / per \$1,000 of total valuation

Pension Fund \$0.30 / per \$1,000 of total valuation

Tax Dollar Request

Bond Redemption - Elementary \$ 1,420,000

General Fund Opt Out Amount \$ 0


Kelly Christopherson, Business Manager

9-23-2014
Date



Received and filed in my office this 23rd day of September, 2014

Signature of County Auditor 



CHANGE ORDER

PROJECT:
(Name, address)

Madison Elementary School
Addition and Renovation
150 5th Street SW
Huron, SD 57350

Contractor shall sign all copies
and return all copies to the
Architect. (For additional
signatures and distribution.)

TO:
(Contractor)

Tellinghuisen, Inc.
204 Garfield Avenue
PO Box 138
Willow Lake, SD 57278

ARCHITECTS PROJECT #1277

CONTRACT FOR: General

3/31/2014

You are directed to make the following changes in this Contract: RFP#'s 67, 70-77

See attached back-up sheets for breakdown of change order items.

TOTAL NET ADD TO CONTRACT: \$9,957.00

Substantial Completion Dates changed as follows:

Building	10/6/2015
Site Work	12/11/2015

The original Contract Sum was.....	5,349,000.00
Net change by previous Change Orders.....	163,287.00
The Contract Sum prior to this Change Order was.....	5,512,287.00
The Contract Sum will be increased by this Change Order.....	9,957.00
The new Contract Sum including this Change Order will be.....	5,522,244.00
The Contract Time will be unchanged by.....	0 days

The Date of Completion as of the date of this Change Order therefore is:

It is hereby agreed that the provisions of the contract shall not be otherwise changed or affected by the provisions of this change order.

Recommended by:	Accepted by:	Approved by:
<u>Koch Hazard Architects</u>	<u>Tellinghuisen, Inc.</u>	<u>Huron School District 2-2</u>
431 N. Phillips Avenue, Suite 200	204 Garfield Avenue	150 5th Street SE
Sioux Falls, SD 57104	PO Box 138	Huron, SD 57350
	Willow Lake, South Dakota 57278	

By:	By:	By:
Date: August 20, 2015	Date: 8-26-15	Date:



Date: 08/20/15
 Project: Madison Elementary School Addition & Renovation/ 1277A
 Subject: Architect's Proposal/Change Order Log

To: Tellinghuisen, Inc.

	Request for Proposal	Proposal Rec'd	Revised Proposal	A/E Recommendation to Owner	Owner Approval	CO Initiated
<u>Proposals/CO's in Process</u> (Items incorporated in a change order, not approved or voided have been deleted from the list.)						
Allowances: See RFP 024						
061. Add gypsum at front entry	3/19/15	<u>7/6/15</u> \$ days	VOID			
067. Deduct for sound system	6/4/15	<u>7/6/15</u> -143.00 0 days		<u>7/16/15</u> -143.00 0 days	<u>7/22/15</u> -143.00 0 days	<u>8-20-15 G-6</u> -143.00 0 days
068. Modify ceiling in commons corridor	6/4/15	<u>7/6/15</u> \$ days	VOID			
069. Replace wall between Rms 145 & 146	6/4/15	date \$ days	VOID			
070. Install additional window in Room 151	6/9/15	<u>7/6/15</u> 1,121.00 0 days	<u>7/28/15</u> 900.00 0 days	<u>7/28/15</u> 900.00 0 days	<u>7/28/15</u> 900.00 0 days	<u>8-20-15 G-6</u> 900.00 0 days
071. Area B masonry changes	6/11/15	<u>6/30/15</u> (3,372.00) 0 days		<u>7/6/15</u> (3,372.00) 0 days	<u>7/8/15</u> (3,372.00) 0 days	<u>8-20-15 G-6</u> (3,372.00) 0 days
072. LED lights in existing Commons	6/24/15	<u>7/6/15</u> 3,296.00 0 days		<u>7/9/15</u> 3,296.00 0 days	<u>7/9/15</u> 3,296.00 0 days	<u>8-20-15 G-6</u> 3,296.00 0 days
073. Add CATV amplifiers	6/30/15	<u>7/6/15</u> 3,092.00 0 days		<u>7/9/15</u> 3,092.00 0 days	<u>7/9/15</u> 3,092.00 0 days	<u>8-20-15 G-6</u> 3,092.00 0 days
074. Commons painting	7/13/15	<u>8/4/15</u> 1,103.00 0 days	<u>8/6/15</u> 1,269.00 0 days	<u>8/6/15</u> 1,269.00 0 days	<u>8/6/15</u> 1,269.00 0 days	<u>8-20-15 G-6</u> 1,269.00 0 days
075. Miscellaneous gypsum board work	7/22/15	<u>8/6/15</u> 7,574.00		<u>8/13/15</u> 7,574.00	<u>8/14/15</u> 7,574.00	<u>8-20-15 G-6</u> 7,574.00

		0 days	0 days	0 days	0 days
076. Delete ceiling tile in Room 106	7/22/15	<u>7/28/15</u> (432.00) 0 days	<u>7/28/15</u> (432.00) 0 days	<u>7/28/15</u> (432.00) 0 days	<u>8-20-15 G-6</u> (432.00) 0 days
077. Delete elec window blinds in Rm 147	7/22/15	<u>8/14/15</u> (2,227.00) 0 days	<u>8/17/15</u> (2,227.00) 0 days	<u>8/20/15</u> (2,227.00) 0 days	<u>8-20-15 G-6</u> (2,227.00) 0 days
078. Relocate photo sensor.	7/22/15	<u>7/28/15</u> 548.00 0 days			
				G-6	9,957.00 0 days

Change Orders issued to date: \$163,287.00

Sincerely,

KOCH HAZARD ARCHITECTS

Tony Taylor, Project Manager

Koch Hazard Log



KOCH HAZARD
ARCHITECTS

REQUEST FOR PROPOSAL (RFP)

RFP 067

DATE: 04 June 2015

TO: Tellinghuisen, Inc.

PROJECT: Madison Elementary School Addition and Renovation/#1277A
Huron School District 2-2
Huron, South Dakota

Owner Requested: Contractor Requested: _____ Unforeseen Conditions _____ Design Issue _____

Proposal Requests are for information only. Do not consider them instructions either to stop work in progress or to execute the proposed change.

Please submit an itemized cost breakdown, in accordance with the General Conditions, for changes in contract sum and contract time, resulting from the following proposed modification(s) to the Contract Documents.

PLEASE SUBMIT PROPOSAL WITHIN TEN (10) DAYS OR LESS

DESCRIPTION OF WORK:

Provide an itemized proposal for the following:

1. Reference electrical plan sheets E2.1 and E3.3:
2. Provide credit not to re-install the existing commons sound re-inforcement system equipment.

ARCHITECT - KOCH HAZARD

Tony Taylor, Associate Principal

REPRESENTATIVE

CC: Kelly Christopherson, Business Manager, Huron School District
Norm deWit, ACEI
Brad Shoup, ACEI
Randy Hoscheid, Pierce & Harris Engineering
Rob Maher, SEA
Chris Brockevelt, Koch Hazard Architects
Koch Hazard Architects log

Tellinghuisen, Inc.

204 Garfield Ave.
 PO Box 138
 Willow Lake, SD 57278

Phone: 605-625-5469
 Fax: 605-625-5318

PROPOSED CHANGE ORDER**No. 00067****TITLE:** RFP #067**DATE:** 7/6/2015**PROJECT:** Madison Elem School Add/Ren 2014**JOB:** 0214

TO: Attn: Kelly Christopherson
 Huron School District 2-2
 150 5th Street SW
 Huron, SD 57350
 Phone: 605-353-6990

CONTRACT NO: 1

RE: To: From: Number:

DESCRIPTION OF PROPOSAL

Provide an itemized proposal for the following:

1. Reference electrical plan sheets E2.1 and E3.3:
2. Provide credit not to re-install the existing commons sound re-inforcement system equipment.

Item	Description	Stock#	Quantity	Units	Unit Price	Tax Rate	Tax Amount	Net Amount
00001	TK Electric		1.000		(\$130.00)	2.04%	(\$2.65)	(\$130.00)
00002	Overhead/Profit 6%		1.000		(\$7.38)	2.04%	(\$0.15)	(\$7.38)
00003	Bonding 2%		1.000		(\$2.76)	2.04%	(\$0.06)	(\$2.76)

Unit Cost: (\$140.14)**Unit Tax:** (\$2.86)**Total:** (\$143.00)**APPROVAL:**

By: _____
 Kelly Christopherson

By: _____
 Stacie G. Rasmussen

Date: _____

Date: _____



KOCH • HAZARD
ARCHITECTS

SUBMITTAL REVIEW

TO: Stacie Rasmussen
Tellinghuisen, Inc.
PO Box 138
Willow Lake, SD 57278

DATE: 6/4/2015 JOB NO: 1277A
PROJECT: Madison Elementary School Addition and Renovatio

This submittal has been reviewed for "conformance with information given and the design concept expressed in the Contract Documents". "Review of such submittals is not conducted for the purpose of determining accuracy and completeness of other details such as dimensions and quantities, or for substantiating instructions for installation or performance of equipment or systems, all of which remain the responsibility of the Contractor as required by the Contract Documents". "The Architect's review of the Contractor's submittals shall not relieve the Contractor of the obligations" of the General Conditions relative to submittals. Contractor is responsible for field conditions to be confirmed and correlated at the job site.

- | | |
|--|--|
| A. Reviewed, No Exception | D. Rejected |
| B. Reviewed, Exceptions Noted | E. See attached Consultant's comments. |
| C. Reviewed, Exceptions Noted, Revise and Resubmit | |

Item	Section No.	Copies	Action	Comments
Deduct for sound system	Electrical	1		

COPY TO:
Koch Hazard - 1

SIGNED: Tony Taylor
Received by: Tony Taylor

IF ENCLOSURES ARE NOT AS NOTED, KINDLY NOTIFY US AT ONCE



KOCH HAZARD
ARCHITECTS

REQUEST FOR PROPOSAL (RFP)

RFP 067

DATE: 04 June 2015

TO: Tellinghuisen, Inc.

PROJECT: Madison Elementary School Addition and Renovation/#1277A
Huron School District 2-2
Huron, South Dakota

Owner Requested: Contractor Requested: _____ Unforeseen Conditions _____ Design Issue _____

Proposal Requests are for information only. Do not consider them instructions either to stop work in progress or to execute the proposed change.

Please submit an itemized cost breakdown, in accordance with the General Conditions, for changes in contract sum and contract time, resulting from the following proposed modification(s) to the Contract Documents.

PLEASE SUBMIT PROPOSAL WITHIN TEN (10) DAYS OR LESS

DESCRIPTION OF WORK:

Provide an itemized proposal for the following:

1. Reference electrical plan sheets E2.1 and E3.3:
2. Provide credit not to re-install the existing commons sound re-inforcement system equipment.

ARCHITECT - KOCH HAZARD

Tony Taylor, Associate Principal

REPRESENTATIVE

CC: Kelly Christopherson, Business Manager, Huron School District
Norm deWit, ACEI
Brad Shoup, ACEI
Randy Hoscheid, Pierce & Harris Engineering
Rob Maher, SEA
Chris Brockevelt, Koch Hazard Architects
Koch Hazard Architects log

07/02/15
Tellinghuisen Construction
Attn: Stacie
Re: RFP #67 Deduct for Sound System-Madison Elementary

We have a Deduct of \$130.00 for RFP#67 Sound System

(2) Labor x \$65 \$130.00

WE have a quote of \$2,982.00for RFP#072 LED Lights-Change out (8) Lights to LED 150W 4200K in Commons Room

(8) LED-8030M42 Retrofit	310.70 ea.	2,485.60
6% Profit		149.00
6% Sales Tax		158.00
(3) Hours Labor		<u>195.00</u>
Total		\$2,987.60

*Note- There is a 6-8 week Lead time

Sincerely,
Tim Kummer
TK Electric



KOCH HAZARD
ARCHITECTS

REQUEST FOR PROPOSAL (RFP)

RFP 070

DATE: 08 June 2015

TO: Tellinghuisen, Inc.

PROJECT: Madison Elementary School Addition and Renovation/#1277A
Huron School District 2-2
Huron, South Dakota

Owner Requested: Contractor Requested: _____ Unforeseen Conditions _____ Design Issue _____

Proposal Requests are for information only. Do not consider them instructions either to stop work in progress or to execute the proposed change.

Please submit an itemized cost breakdown, in accordance with the General Conditions, for changes in contract sum and contract time, resulting from the following proposed modification(s) to the Contract Documents.

PLEASE SUBMIT PROPOSAL WITHIN TEN (10) DAYS OR LESS

DESCRIPTION OF WORK:


1. Provide an itemized proposal for installing an additional Window Type A in Room 151. In the existing opening, place the wall infill between the windows being installed.
2. See attached.

ARCHITECT - KOCH HAZARD

Tony Taylor, Associate Principal

REPRESENTATIVE

CC: Kelly Christopherson, Business Manager, Huron School District
Norm deWit, ACEI
Brad Shoup, ACEI
Randy Hoscheid, Pierce & Harris Engineering
Rob Maher, SEA
Chris Brockevelt, Koch Hazard Architects
Koch Hazard Architects log

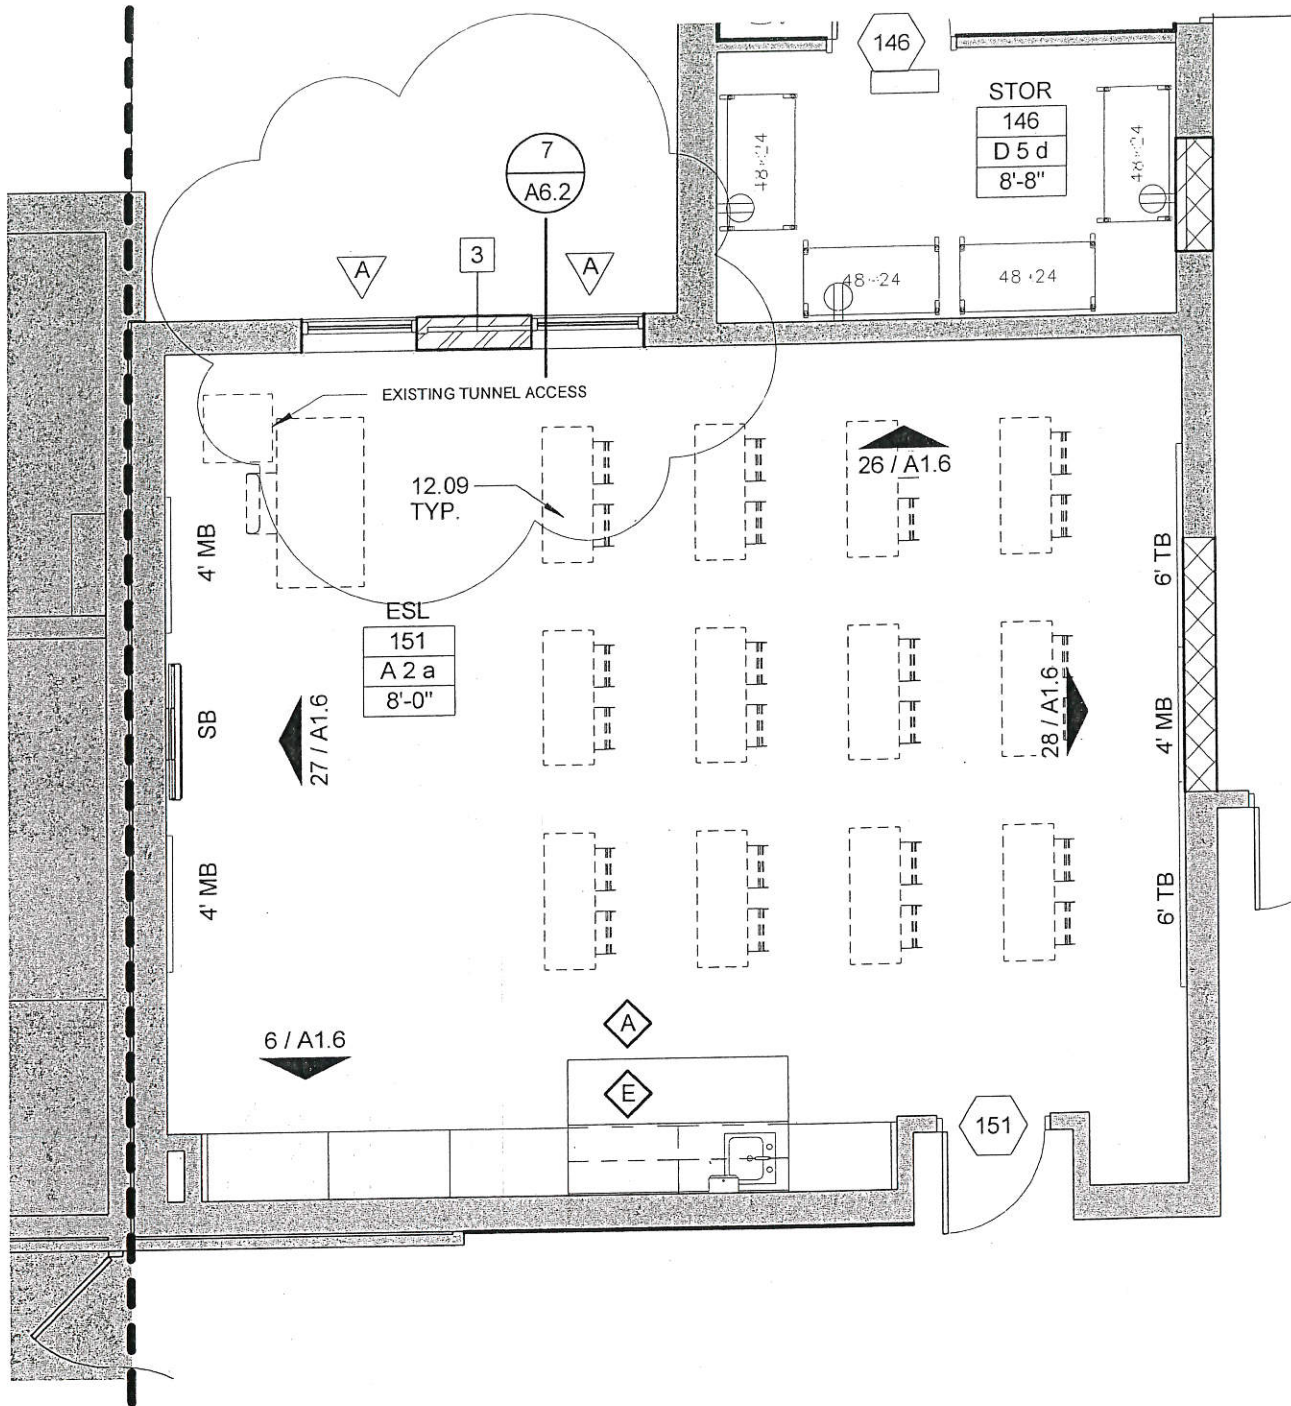

1 ROOM 151 WINDOW REPLACEMENT
 3/16" = 1'-0"



KOCH HAZARD
 ARCHITECTS

431 North Phillips 200 Sioux Falls, SD 57104 T: 605-336-3718 F: 605-336-0438 W: kochhazard.com

ROOM 151 WINDOW REPLACEMENT
 HURON SCHOOL DISTRICT
 MADISON 2 - 3 CENTER ADDITION/RENOVATION
 HURON, SD

PROJECT NO: 1277A DRAWN BY: CJB
 DATE: 06/08/15 COPYRIGHT: 2014

RFP
070

Tellinghuisen, Inc.

204 Garfield Ave.
PO Box 138
Willow Lake, SD 57278

Phone: 605-625-5469
Fax: 605-625-5318

PROPOSED CHANGE ORDER

No. 00070

Revised

TITLE: RFP #070

DATE: 7/6/2015

PROJECT: Madison Elem School Add/Ren 2014

JOB: 0214

TO: Attn: Kelly Christopherson
Huron School District 2-2
150 5th Street SW
Huron, SD 57350
Phone: 605-353-6990

CONTRACT NO: 1

RE:

To:

From:

Number:

DESCRIPTION OF PROPOSAL

Description of Work:

1. Provide an itemized proposal for installing an additional Window Type A in Room 151. In the existing opening, place the wall infill between the windows being installed.
2. See attached.

Item	Description	Stock#	Quantity	Units	Unit Price	Tax Rate	Tax Amount	Net Amount
00001	Interstate Glass & Door		1.000		\$1,016.00	2.04%	\$20.74	\$1,016.00
00002	Williams Masonry		1.000		(\$200.00)	2.04%	(\$4.08)	(\$200.00)
00003	Overhead/Profit 6%		1.000		\$48.70	2.04%	\$0.99	\$48.70
00004	Bonding 2%		1.000		\$17.30	2.04%	\$0.35	\$17.30

Unit Cost: \$882.00

Unit Tax: \$18.00

Total: \$900.00

APPROVAL:

By: _____
Kelly Christopherson

By: _____
Stacie G. Rasmussen

Date: _____

Date: _____



REQUEST FOR PROPOSAL (RFP)

RFP 070

DATE: 08 June 2015

TO: Tellinghuisen, Inc.

PROJECT: Madison Elementary School Addition and Renovation/#1277A
Huron School District 2-2
Huron, South Dakota

Owner Requested: Contractor Requested: Unforeseen Conditions Design Issue

Proposal Requests are for information only. Do not consider them instructions either to stop work in progress or to execute the proposed change.

Please submit an itemized cost breakdown, in accordance with the General Conditions, for changes in contract sum and contract time, resulting from the following proposed modification(s) to the Contract Documents.

PLEASE SUBMIT PROPOSAL WITHIN TEN (10) DAYS OR LESS

DESCRIPTION OF WORK:


1. Provide an itemized proposal for installing an additional Window Type A in Room 151. In the existing opening, place the wall infill between the windows being installed.
2. See attached.

ARCHITECT - KOCH HAZARD

Tony Taylor, Associate Principal

REPRESENTATIVE

CC: Kelly Christopherson, Business Manager, Huron School District
Norm deWit, ACEI
Brad Shoup, ACEI
Randy Hoscheid, Pierce & Harris Engineering
Rob Maher, SEA
Chris Brockevelt, Koch Hazard Architects
Koch Hazard Architects log

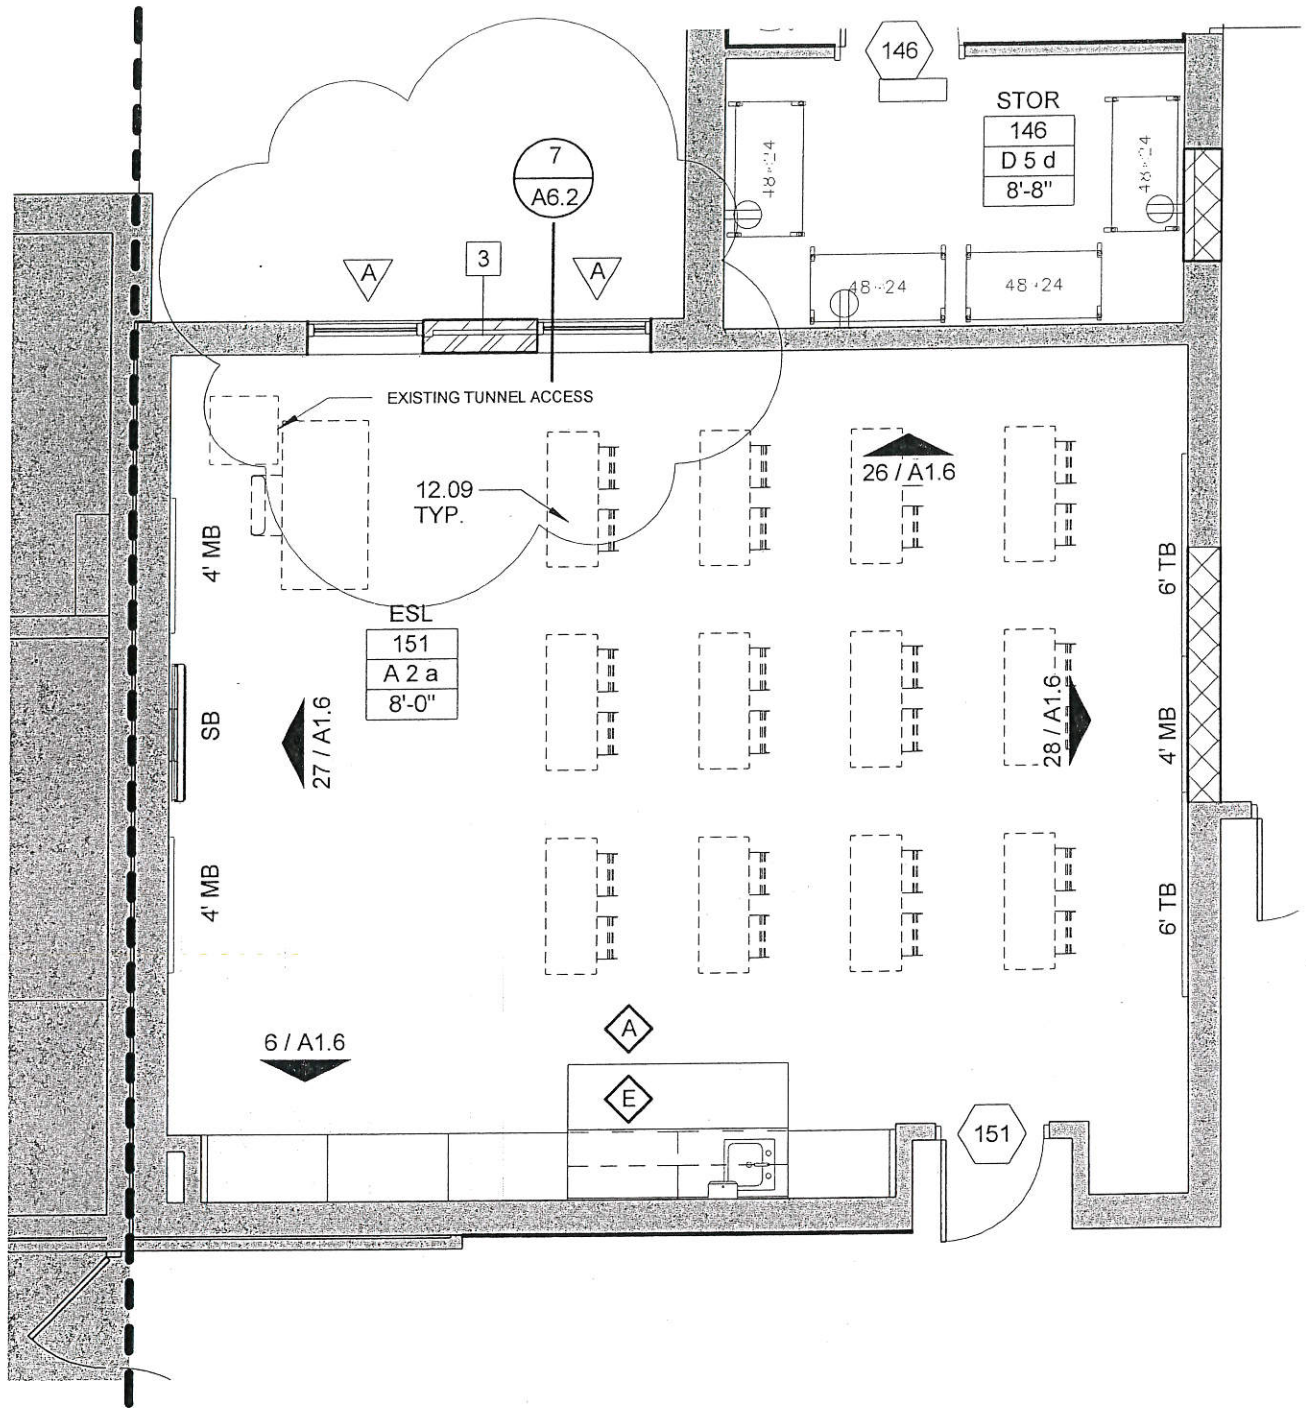

1 ROOM 151 WINDOW REPLACEMENT
 3/16" = 1'-0"



KOCH HAZARD
 ARCHITECTS

431 North Phillips 200 Sioux Falls, SD 57104 T: 605-336-3718 F: 605-336-0438 W: kochhazard.com

ROOM 151 WINDOW REPLACEMENT

HURON SCHOOL DISTRICT

MADISON 2 - 3 CENTER ADDITION/RENOVATION
 HURON, SD

PROJECT NO.:
 1277A

DRAWN BY:
 CJB

DATE:
 06/08/15

COPYRIGHT:
 2014

RFP
 070

INTERSTATE Glass & Door, Inc.

PROPOSAL

P. O. Box 727 * 701 S. Burr * Mitchell, SD 57301 * 605-996-2720 * FAX 605-996-0646

NAME/ADDRESS
PELLINCHUSIN CONST. PO BOX 138 WOLF LAKE SD 57278

DATE
7/1/2015

AMOUNT
\$1,016.00
ADDENDA

SALES TAX	EXCISE TAX	LOCATION	Project
INCLUDED	NOT INCLUDED	HERON S.D.	ROOM #151

DESCRIPTION
THIS IS A UNIT TO PURNISH AND INSTALL A ADDITIONAL TYPE A WINDOW IN ROOM #151. OPENING TO BE PREPARED BY OTHERS. REF #1070

	TOTAL	\$1,016.00
--	--------------	------------

ACCEPTED BY: _____
CONTRACTOR: _____

SIGNATURE 

Stacie Rasmussen

From: Joe Williams <willi1020.jw@gmail.com>
Sent: Friday, July 24, 2015 9:48 AM
To: Stacie Rasmussen
Subject: Re: Madison RFP's 070 & 071

Stacie,
Credit for RFP #70
\$200.00 material and labor

Williams Masonry

Joe W.

Sent from my iPhone

On Jul 22, 2015, at 7:39 AM, Stacie Rasmussen <stacier@tellinghuisen.com> wrote:

Joe – we really need your credit pricing so we can wrap you RFP #70. Request was originally sent 7/9/15...

Stacie G. Rasmussen
Tellinghuisen, Inc.
204 Garfield Ave.
PO Box 138
Willow Lake, SD 57278
Ph (605) 625-5469

From: Stacie Rasmussen [<mailto:stacier@tellinghuisen.com>]
Sent: Thursday, July 09, 2015 9:30 AM
To: 'willi1020.jw@gmail.com'
Subject: FW: Madison RFP's 070 & 071

Joe – Kelly is looking for a credit on RFP #070 for the block/masonry work not required for the additional window in Room 151. This was not previously covered in the RFP #71 that Wayne drew up. See attachments.

Stacie G. Rasmussen
Tellinghuisen, Inc.
204 Garfield Ave.
PO Box 138
Willow Lake, SD 57278
Ph (605) 625-5469

From: Tony Taylor [<mailto:ttaylor@kochhazard.com>]
Sent: Thursday, July 09, 2015 9:20 AM
To: Stacie Rasmussen
Subject: RE: Madison RFP's 070 & 071

Stacie,

Kelly looking for a credit for the masonry work where the new window opening will be. You need to check with Joe about the credit, the rest of the proposal is okay.

Let me know if I need to do something.

Thank you.

From: Stacie Rasmussen [<mailto:stacier@tellinghuisen.com>]

Sent: Thursday, July 09, 2015 9:07 AM

To: Tony Taylor

Subject: FW: Madison RFP's 070 & 071

Are you going to revise the RFP that needs changed or do you want me to handle it all on my end?

Stacie G. Rasmussen
Tellinghuisen, Inc.
204 Garfield Ave.
PO Box 138
Willow Lake, SD 57278
Ph (605) 625-5469

From: Tony Taylor [<mailto:ttaylor@kochhazard.com>]

Sent: Wednesday, July 08, 2015 7:59 AM

To: Stacie Rasmussen

Subject: Fwd: Madison RFP's 070 & 071

Stacie

What Kelly meant was they do not approve RFP 070 until they get the masonry credit.

Thank you

Sent from my Verizon Wireless 4G LTE DROID

----- Original Message -----

Subject: FW: Madison RFP's 070 & 071

From: "Christopherson, Kelly" <Kelly.Christopherson@k12.sd.us>

To: Tony Taylor <ttaylor@kochhazard.com>, Chris Brockevelt <cbrockevelt@kochhazard.com>

CC: "Sawvell, Rex" <Rex.Sawvell@k12.sd.us>, "Rozell, Heather"

<Heather.Rozell@k12.sd.us>, "Nebelsick, Terry" <Terry.Nebelsick@k12.sd.us>

Tony,

We approve RFP 071.

We do approve RFP 070 until a deduction from masonry work is included in the proposal.

Kelly Christopherson
Business Manager
Huron School District 2-2
605-353-6995

From: Tony Taylor [<mailto:ttaylor@kochhazard.com>]
Sent: Monday, July 06, 2015 11:48 AM
To: Christopherson, Kelly
Subject: Madison RFP's 070 & 071

Kelly,

Attached are the proposals for;
RFP 070 install additional window in Room 151, add \$1,121.00.
RFP 071 Area B masonry changes, deduct \$3,372.00.

We have reviewed both proposals and recommend approval.

Should you have any questions please call.

Thank you.

Tony E Taylor | Associate Principal
Koch Hazard Architects | 605 782 8740 | www.kochhazard.com

<RFP 070 Install additional window in Room 151.pdf>

<RFP 071 Proposal.pdf>



KOCH HAZARD ARCHITECTS

REQUEST FOR PROPOSAL (RFP)

RFP 071

DATE: 11 June 2015

TO: Tellinghuisen, Inc.

PROJECT: Madison Elementary School Addition and Renovation/#1277A
Huron School District 2-2
Huron, South Dakota

Owner Requested: Contractor Requested: x Unforeseen Conditions Design Issue

Proposal Requests are for information only. Do not consider them instructions either to stop work in progress or to execute the proposed change. Please submit an itemized cost breakdown, in accordance with the General Conditions, for changes in contract sum and contract time, resulting from the following proposed modification(s) to the Contract Documents.

PLEASE SUBMIT PROPOSAL WITHIN TEN (10) DAYS OR LESS

DESCRIPTION OF WORK:

- 1. Provide an itemized proposal for masonry changes in Area B.
2. Changes shall include:
A. Material / Labor costs for the additional 6" / 8" block provided at doors 107, 108, 124 and 125 - 6" 72sq' 8" 142sq'
B. Material / Labor cost for the additional 12" bullnose block provided to incase the column at the south east corner of commons #147 - 12sq'
C. Material / Labor costs for the additional 8" block provided at the north wall of Cashier #142/Storage #143 - 138sq'
D. Material / Labor costs for the additional 8" block provided at door #151 and to enclose the chase south of door #151 - 38sq'
E. Material / Labor costs for the additional 8" block provided at the east wall of storage room #146 - 140sq'
F. Material / Labor costs for the additional 12" bullnose block at each jamb of coiling door #145 - 20sq'
G. Material / Labor costs to delete the 8" block at the south wall of Storage #106 / Learning #126 - 450sq'
H. Material / Labor costs to delete the brick at the north wall of Vestibule #100 and the brick that is on the wall north of door #101B - 288sq'

Table with 2 columns: Material, Labor. Rows a-h and Total.

ARCHITECT - KOCH HAZARD

Tony Taylor, Associate Principal

REPRESENTATIVE

CC: Kelly Christopherson, Business Manager, Huron School District
Norm deWit, ACEI
Brad Shoup, ACEI
Randy Hoscheid, Pierce & Harris Engineering
Rob Maher, SEA
Chris Brockevelt, Koch Hazard Architects
Koch Hazard Architects log

Tellinghuisen, Inc.**PROPOSED CHANGE ORDER****No. 00071**204 Garfield Ave.
PO Box 138
Willow Lake, SD 57278Phone: 605-625-5469
Fax: 605-625-5318**TITLE:** RFP #071**DATE:** 6/30/2015**PROJECT:** Madison Elem School Add/Ren 2014**JOB:** 0214**TO:** Attn: Kelly Christopherson
Huron School District 2-2
150 5th Street SW
Huron, SD 57350
Phone: 605-353-6990**CONTRACT NO:** 1**RE: To: From: Number:****DESCRIPTION OF PROPOSAL**

Description of Work:

1. Provide an itemized proposal for masonry changes in Area B.
2. Changes shall include:
 - A. Material/labor costs for the additional 6" x 8" block provided at doors 107, 108, 124 and 125 - 6" 72 sq' 8" 142 sq'
 - B. Material/Labor cost for the additional 12" bullnose block provided to incase the column at the south east corner of commons #147 - 12 sq'
 - C. Material/Labor costs for the additional 8" block provided at the north wall of Cashier #142/Storage #143 - 138 sq'
 - D. Material/Labor costs for the additional 8" block provided at door #151 and to enclose the chase south of door #151 - 38 sq'
 - E. Material/Labor costs for the additional 8" block provided at the east wall of storage room #146 - 140 sq'
 - F. Material/Labor costs for the additional 12" bullnose block at each jamb of coiling door #145 - 20 sq'
 - G. Material/Labor costs to delete the 8" block at the south wall of Storage #106 / Learning #126 - 450 sq'
 - H. Material/Labor costs to delete the brick at the north wall of Vestibule #100 and the brick that is on the wall north of door #101B - 288 sq'

Item	Description	Stock#	Quantity	Units	Unit Price	Tax Rate	Tax Amount	Net Amount
00001	Item A Material		1,000		\$444.00	2.04%	\$9.06	\$444.00
00002	Item A Labor		1,000		\$1,330.00	2.04%	\$27.15	\$1,330.00
00003	Item B Material		1,000		\$77.00	2.04%	\$1.57	\$77.00
00004	Item B Labor		1,000		\$118.00	2.04%	\$2.41	\$118.00
00005	Item C Material		1,000		\$223.00	2.04%	\$4.55	\$223.00
00006	Item C Labor		1,000		\$857.00	2.04%	\$17.49	\$857.00
00007	Item D Material		1,000		\$85.00	2.04%	\$1.74	\$85.00
00008	Item D Labor		1,000		\$236.00	2.04%	\$4.82	\$236.00
00009	Item E Material		1,000		\$296.00	2.04%	\$6.04	\$296.00
00010	Item E Labor		1,000		\$868.00	2.04%	\$17.72	\$868.00
00011	Item F Material		1,000		\$123.00	2.04%	\$2.51	\$123.00
00012	Item F Labor		1,000		\$184.00	2.04%	\$3.76	\$184.00
00013	Item G Material		1,000		(\$773.00)	2.04%	(\$15.78)	(\$773.00)
00014	Item G Labor		1,000		(\$2,700.00)	2.04%	(\$55.11)	(\$2,700.00)
00015	Item H Material		1,000		(\$1,424.00)	2.04%	(\$29.06)	(\$1,424.00)

APPROVAL:By: _____
Kelly ChristophersonBy: _____
Stacie G. Rasmussen

Date: _____

Date: _____

Tellinghuisen, Inc.

204 Garfield Ave.
 PO Box 138
 Willow Lake, SD 57278

Phone: 605-625-5469
 Fax: 605-625-5318

PROPOSED CHANGE ORDER**No. 00071****TITLE:** RFP #071**DATE:** 6/30/2015**PROJECT:** Madison Elem School Add/Ren 2014**JOB:** 0214

TO: Attn: Kelly Christopherson
 Huron School District 2-2
 150 5th Street SW
 Huron, SD 57350
 Phone: 605-353-6990

CONTRACT NO: 1

RE: To: From: Number:

DESCRIPTION OF PROPOSAL

Item	Description	Stock#	Quantity	Units	Unit Price	Tax Rate	Tax Amount	Net Amount
00016	Item H Labor		1.000		(\$3,000.00)	2.04%	(\$61.23)	(\$3,000.00)
00017	Oberhead/Profit 6%		1.000		(\$183.77)	2.04%	(\$3.75)	(\$183.77)
00018	Bonding 2%		1.000		(\$64.78)	2.04%	(\$1.32)	(\$64.78)

Unit Cost: (\$3,304.55)**Unit Tax:** (\$67.45)**Total:** (\$3,372.00)**APPROVAL:**

By: _____
 Kelly Christopherson

By: _____
 Stacie G. Rasmussen

Date: _____

Date: _____



KOCH - HAZARD
ARCHITECTS

REQUEST FOR PROPOSAL (RFP)

RFP 071

DATE: 11 June 2015

TO: Tellinghuisen, Inc.

PROJECT: Madison Elementary School Addition and Renovation/#1277A
Huron School District 2-2
Huron, South Dakota

Owner Requested: _____ Contractor Requested: Unforeseen Conditions _____ Design Issue _____

Proposal Requests are for information only. Do not consider them instructions either to stop work in progress or to execute the proposed change.
Please submit an itemized cost breakdown, in accordance with the General Conditions, for changes in contract sum and contract time, resulting from the following proposed modification(s) to the Contract Documents.

PLEASE SUBMIT PROPOSAL WITHIN TEN (10) DAYS OR LESS

DESCRIPTION OF WORK:

1. Provide an itemized proposal for masonry changes in Area B.
2. Changes shall include:
 - A. Material / Labor costs for the additional 6" / 8" block provided at doors 107, 108, 124 and 125 - 6" 72sq' 8" 142sq'
 - B. Material / Labor cost for the additional 12" bullnose block provided to incase the column at the south east corner of commons #147 - 12sq'
 - C. Material / Labor costs for the additional 8" block provided at the north wall of Cashier #142/Storage #143 - 138sq'
 - D. Material / Labor costs for the additional 8" block provided at door #151 and to enclose the chase south of door #151 - 38sq'
 - E. Material / Labor costs for the additional 8" block provided at the east wall of storage room #146 - 140sq'
 - F. Material / Labor costs for the additional 12" bullnose block at each jamb of coiling door #145 - 20sq'
 - G. Material / Labor costs to delete the 8" block at the south wall of Storage #106 / Learning #126 - 450sq'
 - H. Material / Labor costs to delete the brick at the north wall of Vestibule #100 and the brick that is on the wall north of door #101B - 288sq'

Material	Labor
a. _____	_____
b. _____	_____
c. _____	_____
d. _____	_____
e. _____	_____
f. _____	_____
g. _____	_____
h. _____	_____
 Total _____	 Total _____

ARCHITECT - KOCH HAZARD

Tony Taylor, Associate Principal

REPRESENTATIVE

CC: Kelly Christopherson, Business Manager, Huron School District
Norm deWit, ACEI
Brad Shoup, ACEI
Randy Hoscheid, Pierce & Harris Engineering
Rob Maher, SEA
Chris Brockevell, Koch Hazard Architects
Koch Hazard Architects log



KOCH HAZARD
ARCHITECTS

REQUEST FOR PROPOSAL (RFP)

RFP 071

DATE: 11 June 2015

TO: Tellinghuisen, Inc.

PROJECT: Madison Elementary School Addition and Renovation/#1277A
Huron School District 2-2
Huron, South Dakota

Owner Requested: _____ Contractor Requested: Unforeseen Conditions: _____ Design Issue: _____

Proposal Requests are for information only. Do not consider them instructions either to stop work in progress or to execute the proposed change.

Please submit an itemized cost breakdown, in accordance with the General Conditions, for changes in contract sum and contract time, resulting from the following proposed modification(s) to the Contract Documents.

PLEASE SUBMIT PROPOSAL WITHIN TEN (10) DAYS OR LESS

DESCRIPTION OF WORK:

1. Provide an itemized proposal for masonry changes in Area B.
2. Changes shall include:
 - A. Material / Labor costs for the additional 6" / 8" block provided at doors 107, 108, 124 and 125 - 6" 72sq' 6" 142sq'
 - B. Material / Labor cost for the additional 12" bullnose block provided to incase the column at the south east corner of commons #147 - 12sq'
 - C. Material / Labor costs for the additional 8" block provided at the north wall of Cashier #142/Storage #143 - 138sq'
 - D. Material / Labor costs for the additional 8" block provided at door #151 and to enclose the chase south of door #151 - 38sq'
 - E. Material / Labor costs for the additional 6" block provided at the east wall of storage room #146 - 140sq'
 - F. Material / Labor costs for the additional 12" bullnose block at each jamb of coiling door #145 - 20sq'
 - G. Material / Labor costs to delete the 6" block at the south wall of Storage #106 / Learning #126 - 450sq'
 - H. Material / Labor costs to delete the brick at the north wall of Vestibule #100 and the brick that is on the wall north of door #101B - 268sq'

	Material
a.	\$444.00
b.	\$ 77.00
c.	\$223.00
d.	\$ 85.00
e.	\$296.00
f.	\$123.00
g.	-\$773.00
h.	-\$1424.00

	Labor
	\$1,330.00
	616.00
	\$857.00
	\$236.00
	\$668.00
	\$184.00
	-\$2700.00
	-\$3000.00

Total -\$949.00

Total -\$2107.00

Joe Williams



KOCH HAZARD
ARCHITECTS

REQUEST FOR PROPOSAL (RFP)

RFP 072

DATE: 24 June 2015

TO: Tellinghuisen, Inc.

PROJECT: Madison Elementary School Addition and Renovation/#1277A
Huron School District 2-2
Huron, South Dakota

Owner Requested: Contractor Requested: Unforeseen Conditions Design Issue

Proposal Requests are for information only. Do not consider them instructions either to stop work in progress or to execute the proposed change.

Please submit an itemized cost breakdown, in accordance with the General Conditions, for changes in contract sum and contract time, resulting from the following proposed modification(s) to the Contract Documents.

PLEASE SUBMIT PROPOSAL WITHIN TEN (10) DAYS OR LESS

DESCRIPTION OF WORK:

1. Provide an itemized proposal for new LED light fixtures in existing Commons;
2. Reference electrical plan sheet E3.2, room 147: Retrofit 8 existing type "XG" and 1 existing type "XG1" luminaires with GPE 600750 LED lamp.
3. See attached.

ARCHITECT - KOCH HAZARD

Tony Taylor, Associate Principal


REPRESENTATIVE

CC: Kelly Christopherson, Business Manager, Huron School District
Norm deWit, ACEI
Brad Shoup, ACEI
Randy Hoscheid, Pierce & Harris Engineering
Rob Maher, SEA
Chris Brockevelt, Koch Hazard Architects
Koch Hazard Architects log


LED Replacement Lamps for High/Low Bay HID Applications



PROUDLY MADE IN THE USA

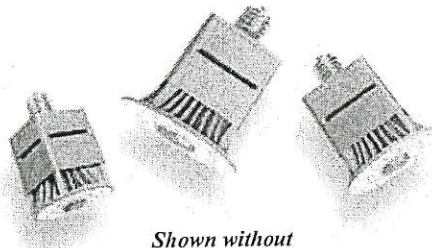

Shown without
Micro-Prism lens

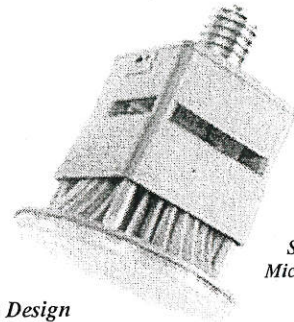

Shown with
Micro-Prism lens

Utility & Design
Patents Pending

- New In-line high-efficiency power supply with PFC replaces energy-wasting ballast
- Simply bypass conventional ballast - Remove/Recycle for additional ROI
- Direct Replacement for HID Bulbs and is 0-10 VDC dimmable
- Fits all conventional high-bay luminaire fixtures with no modification to fixture
- Retain current fixtures – No need for costly replacements (UL 1598C - LED Conversion)
- Selectable Output Level on each LED Hi-Bay to customize lighting levels
- Compatible with line voltages up to 277 VAC with no modification (50/60 Hz)
- Active Thermal Management circuitry ensures long operating life
- Thermal Safety Protection Fuse

Indoor Commercial/Industrial/Institutional Applications:

- Warehouses
- Retail Box Stores
- Sports Complexes
- Parking Garages
- Fueling Stations
- Large Auditoriums
- Industrial Buildings
- Gymnasiums
- Correction Facilities

Available in Standard 4500K - Best Combination of Brightness for Security and Spectral Content for Accurate Color Representation. *Other Color Temps Available**

70 - 100 Lumens per Watt (CREE XLamp, XM-L2)
(Depending on Light Level Output setting)

75 - 80 CRI*
UL/CSA/CE • LM79, LM80, TM21
LDL & Bonneville Power Administration (BPA)**

HI-Bay Model #	# LED's	Selectable Lumen Range	System Watts ¹	Compare to HID System Watts ²
GPE-325400	20	Adjustable to 9,706 max	14-148 14w=0 light	up to 450
GPE-450550	30	Adjustable to 15,428 max	14-221 14w=0 light	up to 600
GPE-600750	42	Adjustable to 21,714 max	14-294 14w=0 light	up to 825

¹In-line Power Supply is estimated at 90% Efficiency for LED HI-Bay Lamp System Watts
²Assumes 90% Efficiency for HID Ballast – older ballasts will produce higher System Watts comparison

Please visit our website for Technical Specifications (LM79/LM80/TM21) • Call for IES files and test data.

*For additional Color Temperatures, greater CRI please contact our sales and engineering team.

**The Bonneville Power Administration (BPA) has reviewed and approved the mogul based LED's submitted by GPE and is currently accepting them and offering incentives through the non-residential lighting program.




The LED HI-Bay is a direct replacement LED Lamp for E39/E40 mogul base HID bulbs in most indoor low/high bay fixtures.^{1,2}


GENPRO ENERGY SOLUTIONS
13261 Timberline Plaza; Ste B
Piedmont, SD 57769

1-866-593-0777
(605) 341-9918

www.genproenergy.com

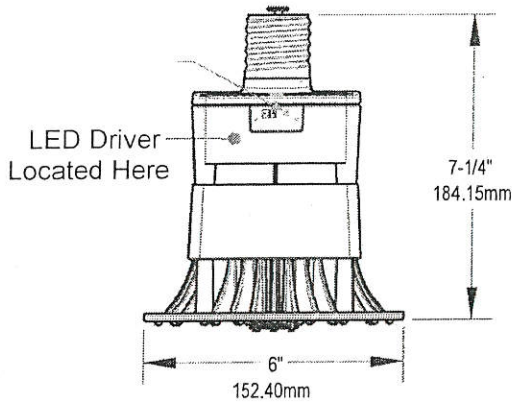

HI-BAY GPE-600750
SHOWN WITHOUT LENS
2lb. 5.6oz.
1.07kg


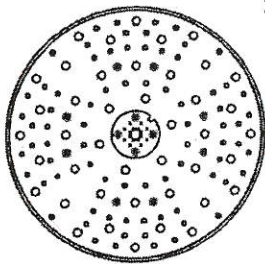


Specifications



MODEL	GPE-XXXXXX
INPUT POWER (WATTS)	148-294
HID EQUIVALENT SYSTEM POWER (WATTS)	450-825
INPUT LINE VOLTAGE (VAC)	110-277
INPUT FREQUENCY (Hz)	50-60
BASE TYPE	MOGUL
LUMENS	9706-21714
LUMEN EFFICACY (LPW)	74
CCT	4500K
CRI	76
RATED LIFE (HOURS)	50,000
POWER FACTOR @ 120 VAC	0.997
NUMBER OF LED'S	42
LED TYPE	CREE XM-L2
WARRANTY	5 year Non-Prorated + 5 year Limited

Note: Light output can be dialed downward via a user-accessible screw-adjustment, with resulting power savings and increased efficiency. Specifications shown for maximum output level.

Isoillumination Plots, Mounting Height 25'

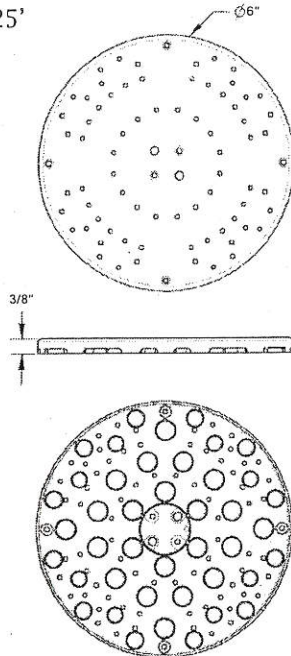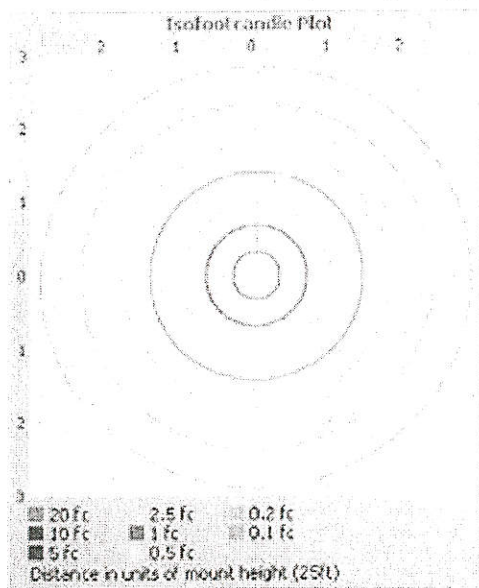


42 LED HI-BAY
MICRO-PRISM LENS

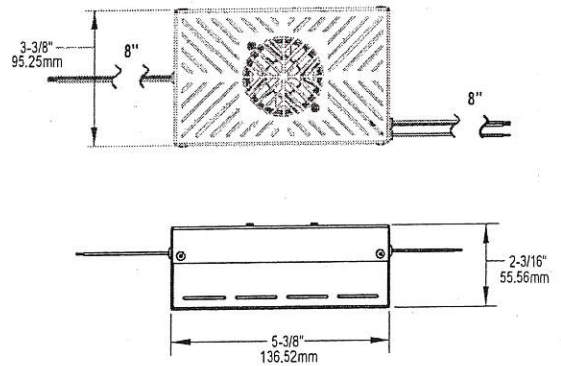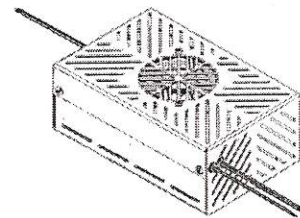

AC TO 48VDC POWER SUPPLY

SYSTEM WITH APPROVED POWER SUPPLY
CONFORMS TO:
FCC/CISPR 22:2008 Class A.
Conducted and Radiated Emissions

Note: When installing LED HI-Bay to replace HID bulb, ballast must be removed and recycled when present and the GPE approved AC/DC power supply installed in its place. Eliminating the ballast saves additional costs related to maintenance, energy consumption and performance and may be required by code.

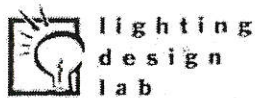

RECOGNIZED
COMPONENT



Intertek

Tellinghuisen, Inc.

204 Garfield Ave.
PO Box 138
Willow Lake, SD 57278

Phone: 605-625-5469
Fax: 605-625-5318

PROPOSED CHANGE ORDER No. 00072

TITLE: RFP #072

DATE: 7/6/2015

PROJECT: Madison Elem School Add/Ren 2014

JOB: 0214

TO: Attn: Kelly Christopherson
Huron School District 2-2
150 5th Street SW
Huron, SD 57350
Phone: 605-353-6990

CONTRACT NO: 1

RE: To: From: Number:

DESCRIPTION OF PROPOSAL

Description of Work:

1. Provide an itemized proposal for new LED light fixtures in exiting Commons.
2. Reference electrical plan sheet E3.2, room 147: Retrofit 8 existing type "XG" and 1 existing type "XG1" luminaries with GPE 600750 LED lamp.
3. See attached.

Item	Description	Stock#	Quantity	Units	Unit Price	Tax Rate	Tax Amount	Net Amount
00001	TK Electric		1.000		\$2,987.60	2.04%	\$60.98	\$2,987.60
00002	Overhead/Profit 6%		1.000		\$179.13	2.04%	\$3.66	\$179.13
00003	Bonding 2%		1.000		\$63.34	2.04%	\$1.29	\$63.34
00004	THERE IS A 6-8 WEEK LEAD TIME ON MATERIAL ONCE APPROVAL IS GIVEN.		1.000		\$0.00	0.00%	\$0.00	\$0.00

Unit Cost: \$3,230.07
Unit Tax: \$65.93
Total: \$3,296.00

APPROVAL:

By: _____
Kelly Christopherson

By: _____
Stacie G. Rasmussen

Date: _____

Date: _____



KOCH HAZARD
ARCHITECTS

SUBMITTAL REVIEW

TO: Stacie Rasmussen
Tellinghuisen, Inc.
PO Box 138
Willow Lake, SD 57278

DATE: 6/24/2015 JOB NO: 1277A
PROJECT: Madison Elementary School Addition and Renovatio

This submittal has been reviewed for "conformance with information given and the design concept expressed in the Contract Documents". "Review of such submittals is not conducted for the purpose of determining accuracy and completeness of other details such as dimensions and quantities, or for substantiating instructions for installation or performance of equipment or systems, all of which remain the responsibility of the Contractor as required by the Contract Documents". "The Architect's review of the Contractor's submittals shall not relieve the Contractor of the obligations" of the General Conditions relative to submittals. Contractor is responsible for field conditions to be confirmed and correlated at the job site.

- | | |
|--|--|
| A. Reviewed, No Exception | D. Rejected |
| B. Reviewed, Exceptions Noted | E. See attached Consultant's comments. |
| C. Reviewed, Exceptions Noted, Revise and Resubmit | |

Item	Section No.	Copies	Action	Comments
LED lights in existing Com	Electrical	1		

COPY TO:
Koch Hazard - 1

SIGNED: Tony Taylor
Received by: Tony Taylor

IF ENCLOSURES ARE NOT AS NOTED, KINDLY NOTIFY US AT ONCE



KOCH HAZARD
ARCHITECTS

REQUEST FOR PROPOSAL (RFP)

RFP 072

DATE: 24 June 2015

TO: Tellinghuisen, Inc.

PROJECT: Madison Elementary School Addition and Renovation/#1277A
Huron School District 2-2
Huron, South Dakota

Owner Requested: Contractor Requested: _____ Unforeseen Conditions _____ Design Issue _____

Proposal Requests are for information only. Do not consider them instructions either to stop work in progress or to execute the proposed change.

Please submit an itemized cost breakdown, in accordance with the General Conditions, for changes in contract sum and contract time, resulting from the following proposed modification(s) to the Contract Documents.

PLEASE SUBMIT PROPOSAL WITHIN TEN (10) DAYS OR LESS

DESCRIPTION OF WORK:

1. Provide an itemized proposal for new LED light fixtures in existing Commons;
2. Reference electrical plan sheet E3.2, room 147: Retrofit 8 existing type "XG" and 1 existing type "XG1" luminaires with GPE 600750 LED lamp.
3. See attached.

ARCHITECT - KOCH HAZARD

Tony Taylor, Associate Principal


REPRESENTATIVE

CC: Kelly Christopherson, Business Manager, Huron School District
Norm deWit, ACEI
Brad Shoup, ACEI
Randy Hoscheid, Pierce & Harris Engineering
Rob Maher, SEA
Chris Brockevelt, Koch Hazard Architects
Koch Hazard Architects log


LED Replacement Lamps for High/Low Bay HID Applications



PROUDLY MADE IN THE USA

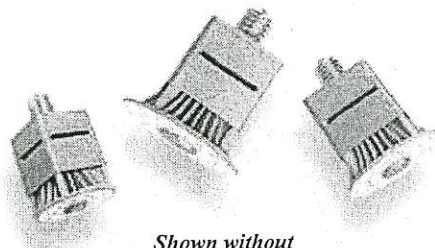

Shown without
Micro-Prism lens

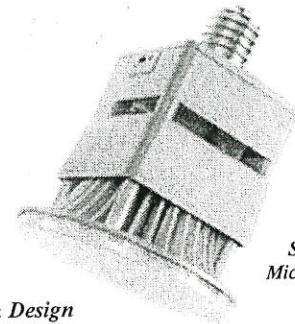

Shown with
Micro-Prism lens

Utility & Design
Patents Pending

- New In-line high-efficiency power supply with PFC replaces energy-wasting ballast
- Simply bypass conventional ballast - Remove/Recycle for additional ROI
- Direct Replacement for HID Bulbs and is 0-10 VDC dimmable
- Fits all conventional high-bay luminaire fixtures with no modification to fixture
- Retain current fixtures – No need for costly replacements (UL 1598C - LED Conversion)
- Selectable Output Level on each LED Hi-Bay to customize lighting levels
- Compatible with line voltages up to 277 VAC with no modification (50/60 Hz)
- Active Thermal Management circuitry ensures long operating life
- Thermal Safety Protection Fuse

Indoor Commercial/Industrial/Institutional Applications:

- Warehouses
- Retail Box Stores
- Sports Complexes
- Parking Garages
- Fueling Stations
- Large Auditoriums
- Industrial Buildings
- Gymnasiums
- Correction Facilities

Available in Standard 4500K - Best Combination of Brightness for Security and Spectral Content for Accurate Color Representation. *Other Color Temps Available**

70 - 100 Lumens per Watt (CREE XLamp, XM-L2)
(Depending on Light Level Output setting)

75 - 80 CRI*
UL/CSA/CE • LM79, LM80, TM21
LDL & Bonneville Power Administration (BPA)**

HI-Bay Model #	# LED's	Selectable Lumen Range	System Watts ¹	Compare to HID System Watts ²
GPE-325400	20	Adjustable to 9,706 max	14-148 14w=0 light	up to 450
GPE-450550	30	Adjustable to 15,428 max	14-221 14w=0 light	up to 600
GPE-600750	42	Adjustable to 21,714 max	14-294 14w=0 light	up to 825

¹In-line Power Supply is estimated at 90% Efficiency for LED HI-Bay Lamp System Watts
²Assumes 90% Efficiency for HID Ballast – older ballasts will produce higher System Watts comparison

Please visit our website for Technical Specifications (LM79/LM80/TM21) • Call for IES files and test data.

*For additional Color Temperatures, greater CRI please contact our sales and engineering team.

**The Bonneville Power Administration (BPA) has reviewed and approved the mogul based LED's submitted by GPE and is currently accepting them and offering incentives through the non-residential lighting program.




The LED HI-Bay is a direct replacement LED Lamp for E39/E40 mogul base HID bulbs in most indoor low/high bay fixtures.^{1,2}


GENPRO ENERGY SOLUTIONS
13261 Timberline Plaza; Ste B
Piedmont, SD 57769

1-866-593-0777
(605) 341-9918

www.genproenergy.com

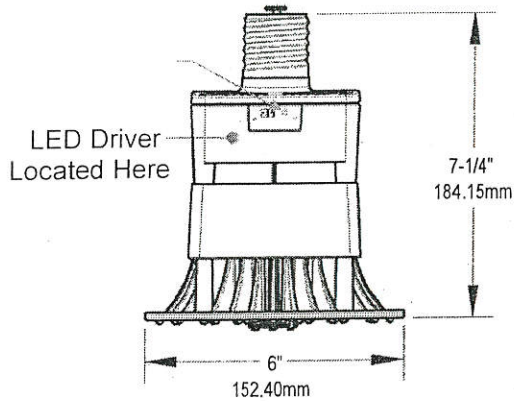

HI-BAY GPE-600750
SHOWN WITHOUT LENS
2lb. 5.6oz.
1.07kg


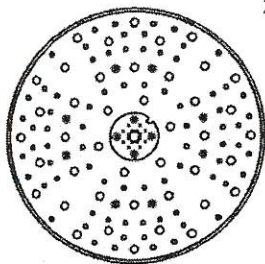


Specifications


MODEL	GPE-XXXXXX
INPUT POWER (WATTS)	148-294
HID EQUIVALENT SYSTEM POWER (WATTS)	450-825
INPUT LINE VOLTAGE (VAC)	110-277
INPUT FREQUENCY (Hz)	50-60
BASE TYPE	MOGUL
LUMENS	9706-21714
LUMEN EFFICACY (LPW)	74
CCT	4500K
CRI	76
RATED LIFE (HOURS)	50,000
POWER FACTOR @ 120 VAC	0.997
NUMBER OF LED'S	42
LED TYPE	CREE XM-L2
WARRANTY	5 year Non-Prorated + 5 year Limited

Note: Light output can be dialed downward via a user-accessible screw-adjustment, with resulting power savings and increased efficiency. Specifications shown for maximum output level.

Isoillumination Plots, Mounting Height 25'

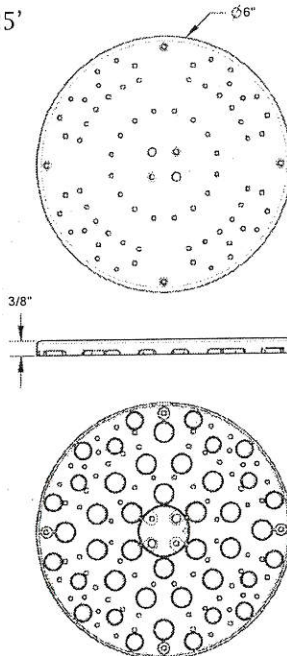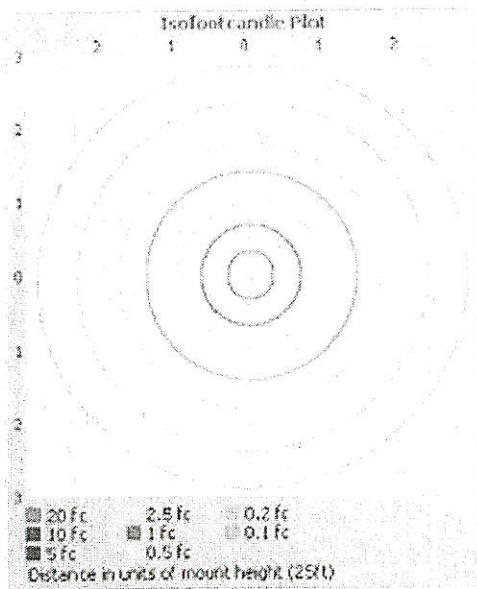

42 LED HI-BAY
MICRO-PRISM LENS

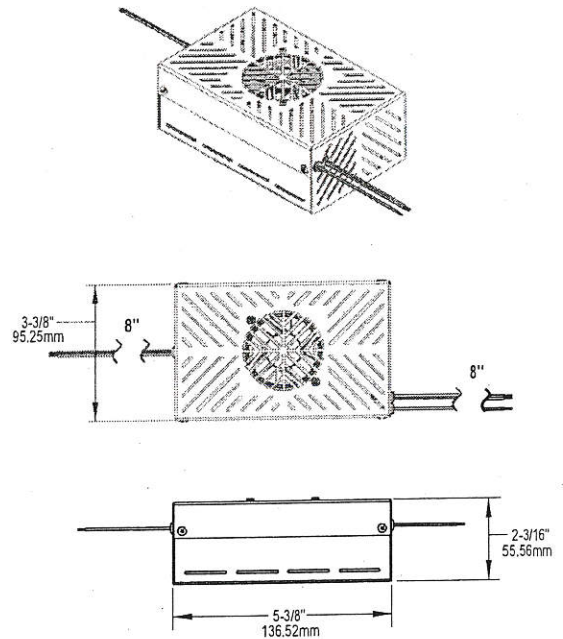

AC TO 48VDC POWER SUPPLY

SYSTEM WITH APPROVED POWER SUPPLY
CONFORMS TO:
FCC/CISPR 22:2008 Class A.
Conducted and Radiated Emissions

Note: When installing LED HI-Bay to replace HID bulb, ballast must be removed and recycled when present and the GPE approved AC/DC power supply installed in its place. Eliminating the ballast saves additional costs related to maintenance, energy consumption and performance and may be required by code.



RECOGNIZED
COMPONENT



Intertek

07/02/15
Tellinghuisen Construction
Attn: Stacie
Re: RFP #67 Deduct for Sound System-Madison Elementary

We have a Deduct of \$130.00 for RFP#67 Sound System

(2) Labor x \$65	\$130.00
------------------	----------

WE have a quote of \$2,982.00 for RFP#072 LED Lights-Change out (8) Lights to LED 150W 4200K in Commons Room

(8) LED-8030M42 Retrofit 310.70 ea.	2,485.60
6% Profit	149.00
6% Sales Tax	158.00
(3) Hours Labor	<u>195.00</u>
Total	\$2,987.60

*Note- There is a 6-8 week Lead time

Sincerely,
Tim Kummer
TK Electric



KOCH HAZARD
ARCHITECTS

REQUEST FOR PROPOSAL (RFP)

RFP 073

DATE: 30 June 2015

TO: Tellinghuisen, Inc.
PROJECT: Madison Elementary School Addition and Renovation/#1277A
Huron School District 2-2
Huron, South Dakota

Owner Requested: _____ Contractor Requested: _____ Unforeseen Conditions _____ x _____ Design Issue _____

Proposal Requests are for information only. Do not consider them instructions either to stop work in progress or to execute the proposed change.

Please submit an itemized cost breakdown, in accordance with the General Conditions, for changes in contract sum and contract time, resulting from the following proposed modification(s) to the Contract Documents.

PLEASE SUBMIT PROPOSAL WITHIN TEN (10) DAYS OR LESS

DESCRIPTION OF WORK:

Provide an itemized proposal for the following:

1. CATV System: Add two additional CATV amplifiers and adjust tap settings to provide acceptable signal strengths at outlets in the building.

ARCHITECT - KOCH HAZARD

Tony Taylor, Associate Principal

REPRESENTATIVE

CC: Kelly Christopherson, Business Manager, Huron School District
Norm deWit, ACEI
Brad Shoup, ACEI
Randy Hoscheid, Pierce & Harris Engineering
Rob Maher, SEA
Chris Brockevelt, Koch Hazard Architects
Koch Hazard Architects log

Tellinghuisen, Inc.

204 Garfield Ave.
 PO Box 138
 Willow Lake, SD 57278

Phone: 605-625-5469
 Fax: 605-625-5318

PROPOSED CHANGE ORDER**No. 00073****TITLE:** RFP #073**DATE:** 7/6/2015**PROJECT:** Madison Elem School Add/Ren 2014**JOB:** 0214

TO: Attn: Kelly Christopherson
 Huron School District 2-2
 150 5th Street SW
 Huron, SD 57350
 Phone: 605-353-6990

CONTRACT NO: 1

RE: To: From: Number:

DESCRIPTION OF PROPOSAL

CATV System: Add two additional CATV amplifiers and adjust tap settings to provide acceptable signal strengths at outlets in the building.

Item	Description	Stock#	Quantity	Units	Unit Price	Tax Rate	Tax Amount	Net Amount
00001	TK Electric		1.000		\$2,802.87	2.04%	\$57.21	\$2,802.87
00002	Overhead/Profit 6%		1.000		\$167.86	2.04%	\$3.43	\$167.86
00003	Bonding 2%		1.000		\$59.42	2.04%	\$1.21	\$59.42

Unit Cost: \$3,030.15
Unit Tax: \$61.85
Total: \$3,092.00

APPROVAL:

By: _____
 Kelly Christopherson

By: _____
 Stacie G. Rasmussen

Date: _____

Date: _____



KOCH HAZARD
ARCHITECTS

REQUEST FOR PROPOSAL (RFP)

RFP 073

DATE: 30 June 2015

TO: Tellinghuisen, Inc.

PROJECT: Madison Elementary School Addition and Renovation/#1277A
Huron School District 2-2
Huron, South Dakota

Owner Requested: _____ Contractor Requested: _____ Unforeseen Conditions _____ x _____ Design Issue _____

Proposal Requests are for information only. Do not consider them instructions either to stop work in progress or to execute the proposed change.

Please submit an itemized cost breakdown, in accordance with the General Conditions, for changes in contract sum and contract time, resulting from the following proposed modification(s) to the Contract Documents.

PLEASE SUBMIT PROPOSAL WITHIN TEN (10) DAYS OR LESS

DESCRIPTION OF WORK:

Provide an itemized proposal for the following:

1. CATV System: Add two additional CATV amplifiers and adjust tap settings to provide acceptable signal strengths at outlets in the building.

ARCHITECT - KOCH HAZARD

Tony Taylor, Associate Principal

REPRESENTATIVE

CC: Kelly Christopherson, Business Manager, Huron School District
Norm deWit, ACEI
Brad Shoup, ACEI
Randy Hoscheid, Pierce & Harris Engineering
Rob Maher, SEA
Chris Brockevelt, Koch Hazard Architects
Koch Hazard Architects log

07/06/15
Tellinghuisen Construction
Attn: Stacie
Re: RFP#073 Madison Elem.

We have a change order of \$2,802.87 for RFP#073 Add (2) Amplifiers & Modify backbone

DLH Material	1,757.00
Misc Material	30.00
6% Sales tax	107.22
DLH Labor	620.00
TK Labor	130.00
6% Profit	<u>158.65</u>
Total	\$2,802.87

Sincerely,

Tim Kummer
TK Electric
605-995-0595



KOCH HAZARD
ARCHITECTS

REQUEST FOR PROPOSAL (RFP)

RFP 074

DATE: 09 July 2015

TO: Tellinghuisen, Inc.

PROJECT: Madison Elementary School Addition and Renovation/#1277A
Huron School District 2-2
Huron, South Dakota

Owner Requested: Contractor Requested: Unforeseen Conditions Design Issue

Proposal Requests are for information only. Do not consider them instructions either to stop work in progress or to execute the proposed change.

Please submit an itemized cost breakdown, in accordance with the General Conditions, for changes in contract sum and contract time, resulting from the following proposed modification(s) to the Contract Documents.

PLEASE SUBMIT PROPOSAL WITHIN TEN (10) DAYS OR LESS

DESCRIPTION OF WORK:

Provide an itemized proposal for the following for painting Room 147 Commons:

1. Patch existing holes in the brick and paint.

ARCHITECT - KOCH HAZARD

Tony Taylor, Associate Principal

REPRESENTATIVE

CC: Kelly Christopherson, Business Manager, Huron School District
Norm deWit, ACEI
Brad Shoup, ACEI
Randy Hoscheid, Pierce & Harris Engineering
Rob Maher, SEA
Chris Brockevelt, Koch Hazard Architects
Koch Hazard Architects log

Tellinghuisen, Inc.**PROPOSED CHANGE ORDER**

204 Garfield Ave.
 PO Box 138
 Willow Lake, SD 57278

Phone: 605-625-5469
 Fax: 605-625-5318

No. 00074**TITLE:** RFP #074**DATE:** 8/4/2015**PROJECT:** Madison Elem School Add/Ren 2014**JOB:** 0214

TO: Attn: Kelly Christopherson
 Huron School District 2-2
 150 5th Street SW
 Huron, SD 57350
 Phone: 605-353-6990

CONTRACT NO: 1

RE: To: From: Number:

DESCRIPTION OF PROPOSAL

Patch existing holes in the brick and paint.
 Room 147 Commons

Item	Description	Stock#	Quantity	Units	Unit Price	Tax Rate	Tax Amount	Net Amount
00001	Bachman Painting		1.000		\$1,000.00	2.04%	\$20.41	\$1,000.00
00002	Tellinghuisen Labor		1.000		\$150.00	2.04%	\$3.06	\$150.00
00003	Overhead/Profit 6%		1.000		\$69.23	2.04%	\$1.41	\$69.23
00004	Bonding 2%		1.000		\$24.38	2.05%	\$0.50	\$24.38

Unit Cost: \$1,243.61
Unit Tax: \$25.39
Total: \$1,269.00

APPROVAL:

By: _____
 Kelly Christopherson

By: _____
 Stacie G. Rasmussen

Date: _____

Date: _____



KOCH • HAZARD
ARCHITECTS

SUBMITTAL REVIEW

TO: Stacie Rasmussen
Tellinghuisen, Inc.
PO Box 138
Willow Lake, SD 57278

DATE: 7/13/2015 JOB NO: 1277A

PROJECT: Madison Elementary School Addition and Renovatio

This submittal has been reviewed for "conformance with information given and the design concept expressed in the Contract Documents". "Review of such submittals is not conducted for the purpose of determining accuracy and completeness of other details such as dimensions and quantities, or for substantiating instructions for installation or performance of equipment or systems, all of which remain the responsibility of the Contractor as required by the Contract Documents". "The Architect's review of the Contractor's submittals shall not relieve the Contractor of the obligations" of the General Conditions relative to submittals. Contractor is responsible for field conditions to be confirmed and correlated at the job site.

- | | |
|--|--|
| A. Reviewed, No Exception | D. Rejected |
| B. Reviewed, Exceptions Noted | E. See attached Consultant's comments. |
| C. Reviewed, Exceptions Noted, Revise and Resubmit | |

Item	Section No.	Copies	Action	Comments
Commons painting	Architectura	1		

COPY TO:
Koch Hazard - 1

SIGNED: *Tony Taylor*
Received by: Tony Taylor

IF ENCLOSURES ARE NOT AS NOTED, KINDLY NOTIFY US AT ONCE



REQUEST FOR PROPOSAL (RFP)

RFP 074

DATE: 09 July 2015

TO: Tellinghuisen, Inc.

PROJECT: Madison Elementary School Addition and Renovation/#1277A
Huron School District 2-2
Huron, South Dakota

Owner Requested: Contractor Requested: _____ Unforeseen Conditions _____ Design Issue _____

Proposal Requests are for information only. Do not consider them instructions either to stop work in progress or to execute the proposed change.

Please submit an itemized cost breakdown, in accordance with the General Conditions, for changes in contract sum and contract time, resulting from the following proposed modification(s) to the Contract Documents.

PLEASE SUBMIT PROPOSAL WITHIN TEN (10) DAYS OR LESS

DESCRIPTION OF WORK:

Provide an itemized proposal for the following for painting Room 147 Commons:

1. Patch existing holes in the brick and paint.

ARCHITECT - KOCH HAZARD

Tony Taylor, Associate Principal

REPRESENTATIVE

CC: Kelly Christopherson, Business Manager, Huron School District
Norm deWit, ACEI
Brad Shoup, ACEI
Randy Hoscheid, Pierce & Harris Engineering
Rob Maher, SEA
Chris Brockevelt, Koch Hazard Architects
Koch Hazard Architects log

Bachman Parking & Painting, LLC

P.O. BOX 85
WATERTOWN, SD 57201
605-881-5851, FAX 605 886-4264

Estimate

Date	Estimate #
7/31/2015	983

Name / Address
TELLINGHUISEN CONSTRUCTION PO BOX 138 210 GARFIELD ST. WILLOW LAKE, SD 57278

P.O. No.	Project
	RFP # 74 COMMO...

Item	Description	Total
RFP	RFP #74 PAINT BRICK IN COMMONS AREA ROOM 147 ADD	1,000.00

THANK YOU FOR ALLOWING US TO BID THIS PROJECT	Subtotal	\$1,000.00
	Sales Tax (2.041%)	\$0.00
	Total	\$1,000.00

Signature _____



K O C H H A Z A R D
A R C H I T E C T S

REQUEST FOR PROPOSAL (RFP)

RFP 075

DATE: 22 July 2015

TO: Tellinghuisen, Inc.

PROJECT: Madison Elementary School Addition and Renovation/#1277A
Huron School District 2-2
Huron, South Dakota

Owner Requested: _____ Contractor Requested: _____ Unforeseen Conditions _____ Design Issue _____

Proposal Requests are for information only. Do not consider them instructions either to stop work in progress or to execute the proposed change.

Please submit an itemized cost breakdown, in accordance with the General Conditions, for changes in contract sum and contract time, resulting from the following proposed modification(s) to the Contract Documents.

PLEASE SUBMIT PROPOSAL WITHIN TEN (10) DAYS OR LESS

DESCRIPTION OF WORK:

Provide an itemized proposal for the following:

1. See attached description and drawings.

ARCHITECT - KOCH HAZARD

Chris Brockevelt – Project Technician


REPRESENTATIVE

CC: Kelly Christopherson, Business Manager, Huron School District
Norm deWit, ACEI
Brad Shoup, ACEI
Randy Hoscheid, Pierce & Harris Engineering
Rob Maher, SEA
Tony Taylor, Koch Hazard Architects
Koch Hazard Architects log

RFP#75 Descriptions

- A. Material/Labor Costs for additional adhered drywall provided below the window in Room #'s 107, 108, 125 and 154. 300 sq. ft.
- B. Material/Labor Costs for additional work done to wrap the beams of the soffit areas at Door #'s 107, 108, 124 and 125.
- C. Material/Labor Cost for additional adhered drywall provided to East and South wall of Storage #106. 252 sq. ft.
- D. Material/Labor Cost for the additional furring/drywall provided at west wall Room #127. 88 sq. ft.
- E. Material/Labor Cost for the additional furring/drywall provided at the west wall/partial south wall of Room #126. 128 sq. ft. The partial south wall that is remaining requires some patching and repairs.
- F. Material/Labor Costs for the additional drywall provided at west wall of Room #150 and the east wall of Room #149. 64 sq. ft. The remaining drywall in both rooms require some patching and repair.
- G. Material/Labor Cost for the additional adhered drywall provided to cover existing brick in Corridor #157. 782 sq. ft. Annunciator panel to remain and a chase is to be built around all power and data lines.
- H. Material/Labor Cost to add metal stud wall that is located north of Door #101B/adjacent to Vestibule #100. 168 sq. ft.
- I. Material/Labor Cost to patch and repair existing drywall Room #148.
- J. Material/Labor Cost to patch and repair existing soffit at Door #'s 151, 152A, 154 and 156.
- K. Material/Labor Cost for new Soffit on south wall in Room #152 and chase in Room #146. Verify with Kevin on-site.
- L. Material/Labor Cost for adhered drywall provided to south wall of Room #153. 100 sq. ft.
- M. Material/Labor Cost for 1/2" cement board south wall of Room #145. 108 sq. ft.
- N. Material/Labor Cost to patch and repair drywall in Room #147 west wall commons. 208 sq. ft.
- O. Material/Labor Cost to adhere drywall on existing brick corridor #158 south end. East and west side. 160 sq. ft.
- P. Material/Labor Cost to delete the 2 soffits at Door #'s 147B and 147C and one in Commons 147. North of Room #128 and add the beam wrap as shown on the attached 3 drawings.
- Q. Credit on RFP#26 for Material/Labor for not adhering sheetrock to walls in Room #144 south wall and Room #142. 312 sq. ft.
- R. Credit on RFP#14 for Material/Labor for not adhering sheetrock to wall in Room #'s 107 north wall, 108 North wall, 124 South wall, 125 South wall, 151 North and South wall, 154 north wall. 1,232 sq. ft.
- S. Credit to Material/Labor for deleting 4 soffits above Door #'s 151, 152A, 154 and 156.

	Material	Labor
A.	_____	_____
B.	_____	_____
C.	_____	_____
D.	_____	_____
E.	_____	_____
F.	_____	_____
G.	_____	_____
H.	_____	_____
I.	_____	_____
J.	_____	_____
K.	_____	_____
L.	_____	_____
M.	_____	_____
N.	_____	_____
O.	_____	_____
P.	_____	_____
Q.	_____	_____
R.	_____	_____
S.	_____	_____
Total	_____	_____

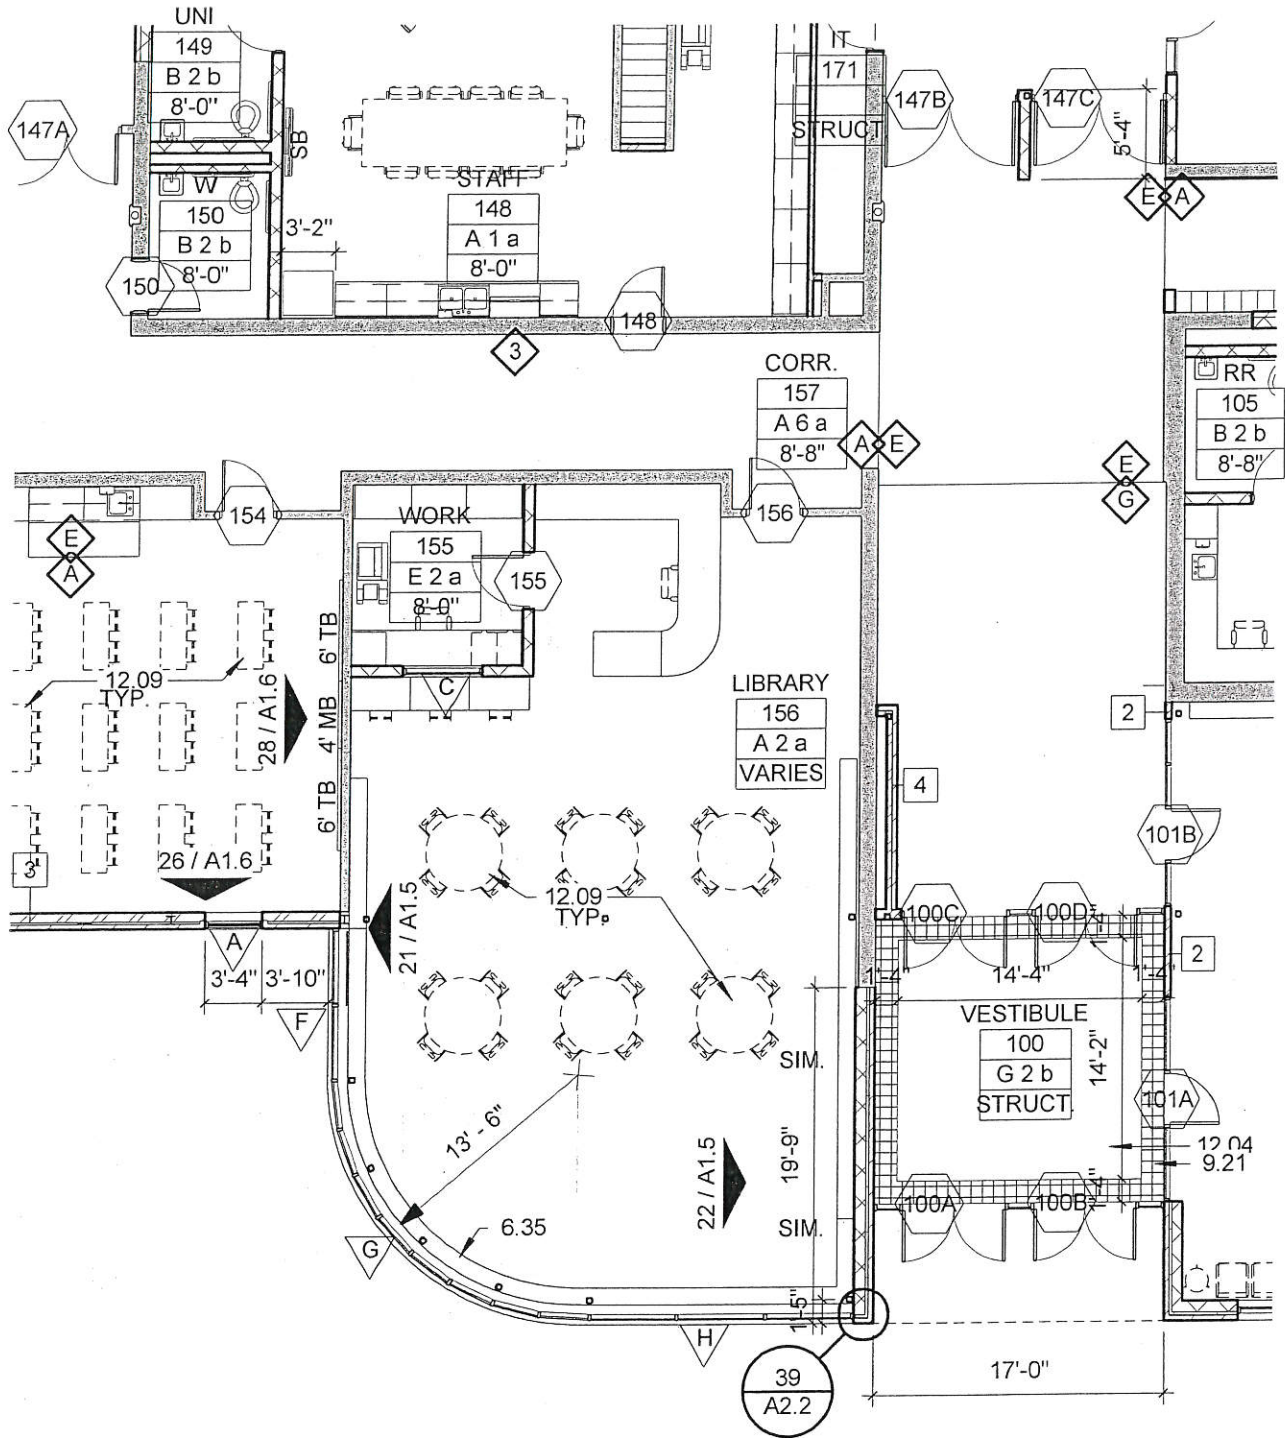

MAIN ENTRY - ADDED GYPSUM - AREA B
 $3/32" = 1'-0"$



KOCH HAZARD
 ARCHITECTS

431 North Phillips 200 Sioux Falls, SD 57104 T: 605-336-3718 F: 605-336-0438 W: kochhazard.com

ADD GYPSUM TO EXISTING WALLS

HURON SCHOOL DISTRICT

MADISON 2 - 3 CENTER ADDITION/RENOVATION
 HURON, SD


PROJECT NO.:
 1277A

DRAWN BY:
 CJB

DATE:
 03/18/15

COPYRIGHT:
 2014

RFP
075A

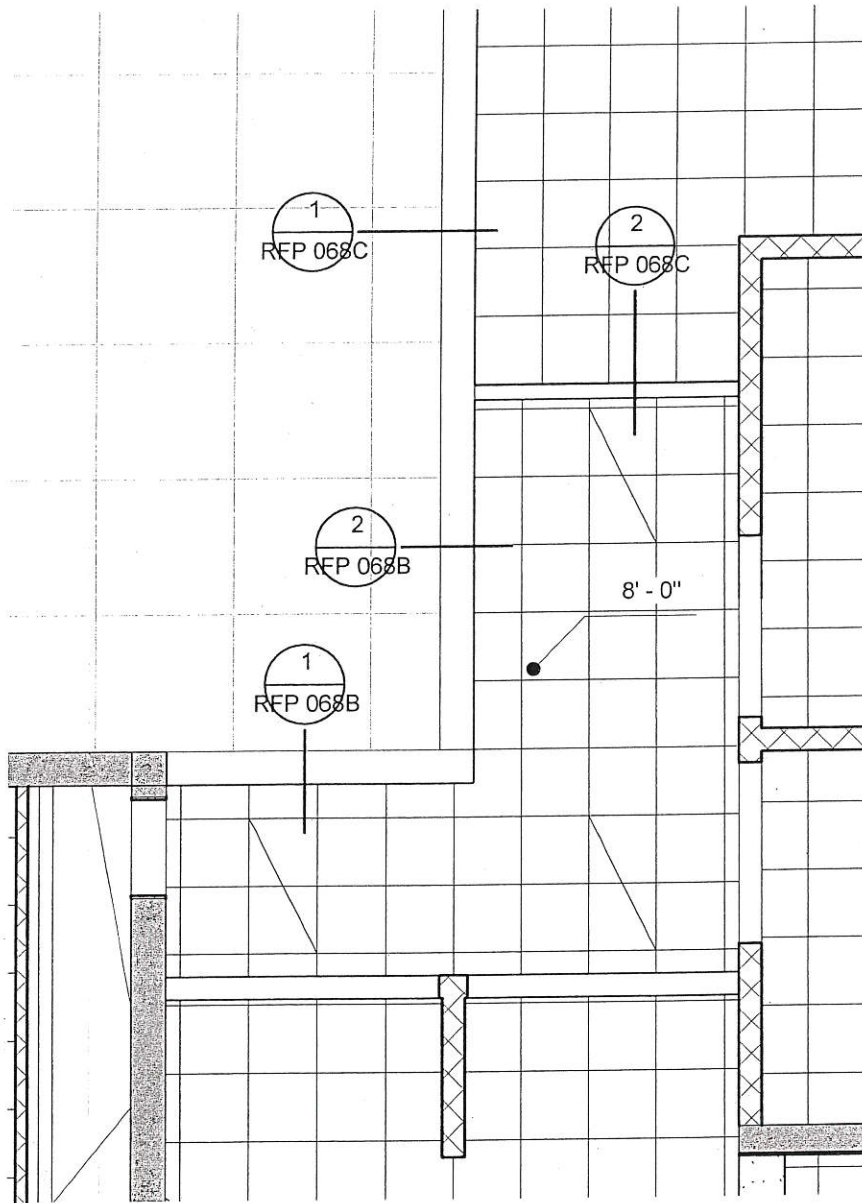

COMMONS - REFLECTED CEILING PLAN - AREA B

3/16" = 1'-0"



KOCH HAZARD
ARCHITECTS

431 North Phillips 200 Sioux Falls, SD 57104 T: 605-336-3718 F: 605-336-0438 W: kochhazard.com

Modify Commons Corridor Ceiling

HURON SCHOOL DISTRICT

MADISON 2 - 3 CENTER ADDITION/RENOVATION
HURON, SD


PROJECT NO.:
1277A

DRAWN BY:
Author


DATE:
05/27/15

COPYRIGHT:
2014

RFP
075B

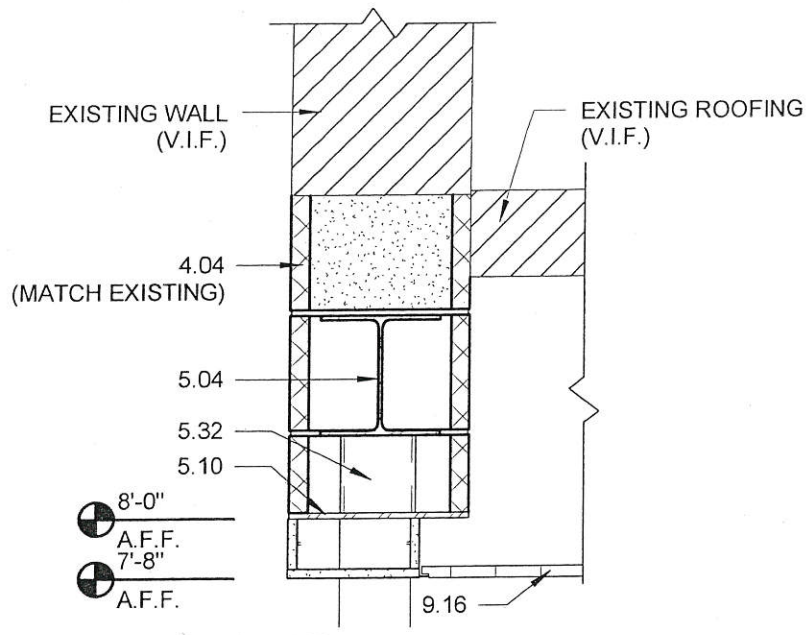

① BULKHEAD DETAIL
1" = 1'-0"

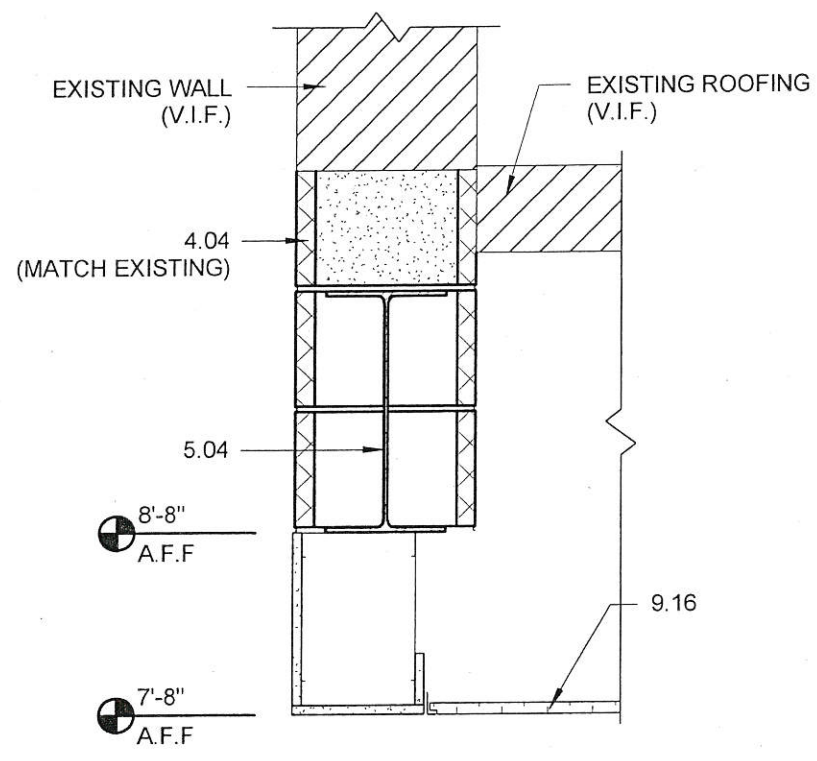

② BULKHEAD DETAIL
1" = 1'-0"



KOCH HAZARD
ARCHITECTS

431 North Phillips 200 Sioux Falls, SD 57104 T: 605-336-3718 F: 605-336-0438 W: kochhazard.com

Modify Commons Corridor Ceiling
HURON SCHOOL DISTRICT
MADISON 2 - 3 CENTER ADDITION/RENOVATION
HURON, SD


PROJECT NO:
1277A

DRAWN BY:
Author


DATE:
05/27/15

COPYRIGHT:
2014

RFP
075C

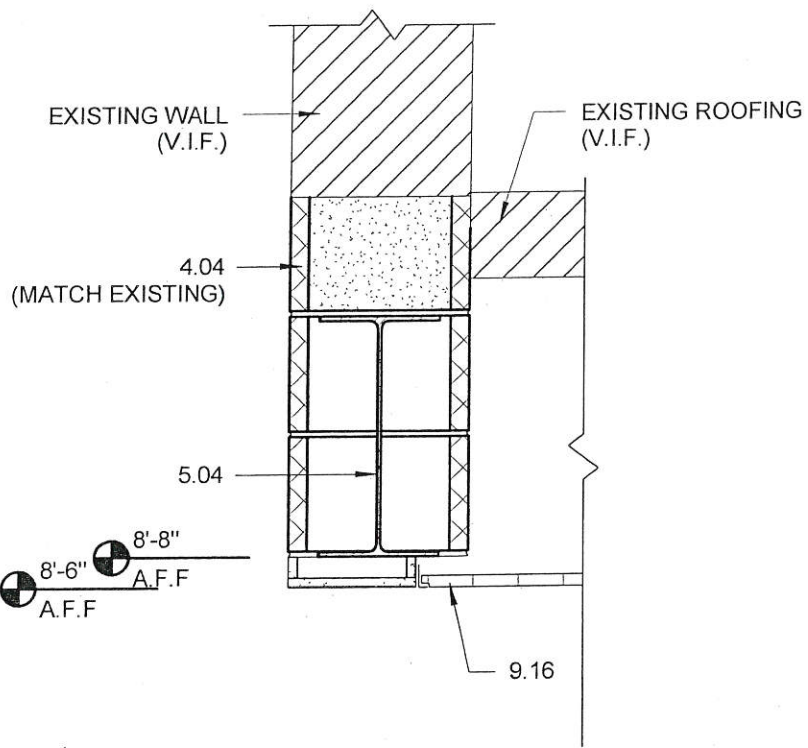

① BULKHEAD DETAIL
1" = 1'-0"

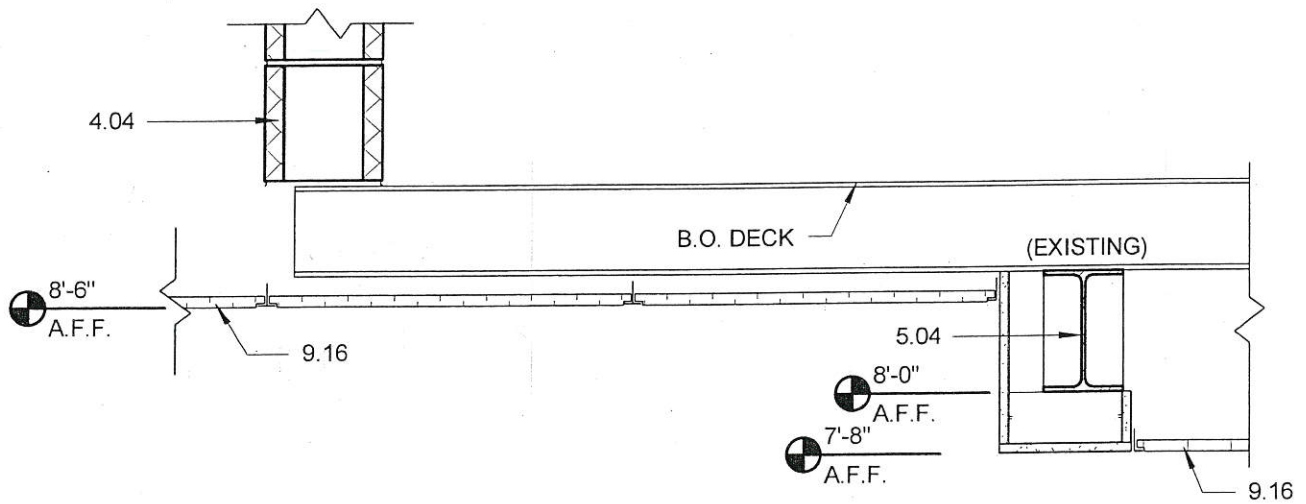

② BULKHEAD DETAIL
1" = 1'-0"



K O C H H A Z A R D
A R C H I T E C T S

431 North Phillips 200 Sioux Falls, SD 57104 T: 605-336-3718 F: 605-336-0438 W: kochhazard.com

Modify Commons Corridor Ceiling

HURON SCHOOL DISTRICT

MADISON 2 - 3 CENTER ADDITION/RENOVATION
HURON, SD

PROJECT NO.:
1277A

DRAWN BY:
Author

DATE:
05/27/15

COPYRIGHT:
2014

RFP
075D

Tellinghuisen, Inc.

204 Garfield Ave.
PO Box 138
Willow Lake, SD 57278

Phone: 605-625-5469
Fax: 605-625-5318

PROPOSED CHANGE ORDER
No. 00075

TITLE: RFP #075

DATE: 8/6/2015

PROJECT: Madison Elem School Add/Ren 2014

JOB: 0214

TO: Attn: Kelly Christopherson
Huron School District 2-2
150 5th Street SW
Huron, SD 57350
Phone: 605-353-6990

CONTRACT NO: 1

RE: To: From: Number:

DESCRIPTION OF PROPOSAL

Material/Labor Costs for the following:

- A. Additional adhered drywall provided below the window in Room #107, 108, 125 and 154. (300 sq.ft.)
- B. Additional work done to wrap the beams of the soffit areas at Door #107, 108, 124 and 125.
- C. Additional adhered drywall provided to East and South wall of Storage #106. (252 sq.ft.)
- D. Additional furring/drywall provided to west wall Room #127. (88 sq.ft.)
- E. Additional furring/drywall provided at the west wall/partial south wall of Room #126. (128 sq.ft.) The partial south wall that is remaining requires some patching and repairs.
- F. Additional drywall provided at west wall of Room #150 and the east wall of Room #149. (64 sq.ft.) The remaining drywall in both rooms require some patching and repair.
- G. Additional adhered drywall provided to cover existing brick in Corridor #157. (782 sq.ft.) Annunciator panel to remain and a chase is to be built around all power and data lines.
- H. Add metal stud wall that is located north of Door #101B/adjacent to Vestibule #100 (168 sq.ft.)
- I. Patch and repair existing drywall Room #148.
- J. Patch and repair existing soffit at Door #'s 151, 152A, 154 and 156.
- K. New soffit on south wall in room #152 and chase in Room #146. Verify with Kevin onsite.
- L. Adhered drywall provided to south wall of Room #153. (100 sq.ft.)
- M. 1/2" Cement board south wall of Room #145. (108 sq.ft.)
- N. Patch and repair drywall in room #147 west wall commons (208 sq.ft.)
- O. Adhere drywall on existing brick corridor #158 south end. East and west side. (160 sq.ft.)
- P. Delete the 2 soffits at Door #'s 147B and 147C and one in commons 147. North of Room #128 and add the beam wrap as shown on the attached 3 drawings.
- Q. Credit on RFP #26 for not adhering sheetrock to walls in Room #144 south wall and Room #142. (312 sq.ft.)
- R. Credit on RFP #14 for not adhering sheetrock to wall in Room #'s 107 north wall, 108 north wall, 124 south wall, 125 south wall, 151 North and South wall, 154 north wall. (1,232 sq.ft.)
- S. Credit for deleting 4 soffits above Door #'s 151, 152A, 154 and 156.

Item	Description	Stock#	Quantity	Units	Unit Price	Tax Rate	Tax Amount	Net Amount
00001	Item A Dakota Drywall		1.000		\$750.00	2.04%	\$15.31	\$750.00
00002	Item B Dakota Drywall		1.000		\$650.00	2.04%	\$13.27	\$650.00
00003	Item C Dakota Drywall		1.000		\$630.00	2.04%	\$12.86	\$630.00
00004	Item D Dakota Drywall		1.000		\$440.00	2.04%	\$8.98	\$440.00
00005	Item D Tellinghuisen		1.000		\$75.00	2.04%	\$1.53	\$75.00

APPROVAL:

By: _____
Kelly Christopherson

By: _____
Stacie G. Rasmussen

Date: _____

Date: _____

Tellinghuisen, Inc.

204 Garfield Ave.
PO Box 138
Willow Lake, SD 57278

Phone: 605-625-5469
Fax: 605-625-5318

PROPOSED CHANGE ORDER No. 00075

TITLE: RFP #075

DATE: 8/6/2015

PROJECT: Madison Elem School Add/Ren 2014

JOB: 0214

TO: Attn: Kelly Christopherson
Huron School District 2-2
150 5th Street SW
Huron, SD 57350
Phone: 605-353-6990

CONTRACT NO: 1

RE: To: From: Number:
DESCRIPTION OF PROPOSAL

Item	Description	Stock#	Quantity	Units	Unit Price	Tax Rate	Tax Amount	Net Amount
00006	Item E Dakota Drywall		1.000		\$640.00	2.04%	\$13.06	\$640.00
00007	Item E Tellinghuisen		1.000		\$150.00	2.04%	\$3.06	\$150.00
00008	Item F Dakota Drywall		1.000		\$628.00	2.04%	\$12.82	\$628.00
00009	Item #F Tellinghuisen		1.000		\$80.00	2.04%	\$1.63	\$80.00
00010	Item G Dakota Drywall		1.000		\$2,170.00	2.04%	\$44.29	\$2,170.00
00011	Item H Dakota Drywall		1.000		\$840.00	2.04%	\$17.14	\$840.00
00012	Item I Dakota Drywall		1.000		\$620.00	2.04%	\$12.65	\$620.00
00013	Item J "Cancels"		1.000		\$0.00	0.00%	\$0.00	\$0.00
00014	Item K Dakota Drywall		1.000		\$375.00	2.04%	\$7.65	\$375.00
00015	Item L Dakota Drywall		1.000		\$250.00	2.04%	\$5.10	\$250.00
00016	Item M Dakota Drywall		1.000		\$324.00	2.04%	\$6.61	\$324.00
00017	Item M Tellinghuisen		1.000		\$200.00	2.04%	\$4.08	\$200.00
00018	Item N Dakota Drywall		1.000		\$1,200.00	2.04%	\$24.49	\$1,200.00
00019	Item O Dakota Drywall		1.000		\$400.00	2.04%	\$8.16	\$400.00
00020	Item P Dakota Drywall		1.000		\$425.00	2.04%	\$8.67	\$425.00
00021	Item Q Dakota Drywall		1.000		(\$780.00)	2.04%	(\$15.92)	(\$780.00)
00022	Item R Dakota Drywall		1.000		(\$3,080.00)	2.04%	(\$62.86)	(\$3,080.00)
00023	Item S "Cancels"		1.000		\$0.00	0.00%	\$0.00	\$0.00
00024	Overhead/Profit on Sub work 4%		1.000		\$259.28	2.04%	\$5.29	\$259.28
00025	Overhead/Profit on Tellinghuisen work 6%		1.000		\$30.70	2.04%	\$0.63	\$30.70
00026	Bonding 2%		1.000		\$145.53	2.04%	\$2.97	\$145.53

APPROVAL:

By: _____
Kelly Christopherson

By: _____
Stacie G. Rasmussen

Date: _____

Date: _____

Tellinghuisen, Inc.

204 Garfield Ave.
PO Box 138
Willow Lake, SD 57278

Phone: 605-625-5469
Fax: 605-625-5318

PROPOSED CHANGE ORDER

No. 00075

TITLE: RFP #075

DATE: 8/6/2015

PROJECT: Madison Elem School Add/Ren 2014

JOB: 0214

TO: Attn: Kelly Christopherson
Huron School District 2-2
150 5th Street SW
Huron, SD 57350
Phone: 605-353-6990

CONTRACT NO: 1

RE:	To:	From:	Number:
DESCRIPTION OF PROPOSAL			

Unit Cost:	\$7,422.51
Unit Tax:	\$151.49
Total:	\$7,574.00

APPROVAL:

By: _____
Kelly Christopherson

By: _____
Stacie G. Rasmussen

Date: _____

Date: _____



KOCH · HAZARD
ARCHITECTS

SUBMITTAL REVIEW

TO: Stacie Rasmussen
Tellinghuisen, Inc.
PO Box 138
Willow Lake, SD 57278

DATE: 7/22/2015 JOB NO: 1277A
PROJECT: Madison Elementary School Addition and Renovatio

This submittal has been reviewed for "conformance with information given and the design concept expressed in the Contract Documents". "Review of such submittals is not conducted for the purpose of determining accuracy and completeness of other details such as dimensions and quantities, or for substantiating instructions for installation or performance of equipment or systems, all of which remain the responsibility of the Contractor as required by the Contract Documents". "The Architect's review of the Contractor's submittals shall not relieve the Contractor of the obligations" of the General Conditions relative to submittals. Contractor is responsible for field conditions to be confirmed and correlated at the job site.

- | | |
|--|--|
| A. Reviewed, No Exception | D. Rejected |
| B. Reviewed, Exceptions Noted | E. See attached Consultant's comments. |
| C. Reviewed, Exceptions Noted, Revise and Resubmit | |

Item	Section No.	Copies	Action	Comments
Miscellaneous gypsum board	Architectura	1		

COPY TO:
Koch Hazard - 1

SIGNED: Tony Taylor
Received by: Tony Taylor

IF ENCLOSURES ARE NOT AS NOTED, KINDLY NOTIFY US AT ONCE



KOCH HAZARD
ARCHITECTS

REQUEST FOR PROPOSAL (RFP)

RFP 075

DATE: 22 July 2015

TO: Tellinghuisen, Inc.

PROJECT: Madison Elementary School Addition and Renovation/#1277A
Huron School District 2-2
Huron, South Dakota

Owner Requested: _____ Contractor Requested: Unforeseen Conditions _____ Design Issue _____

Proposal Requests are for information only. Do not consider them instructions either to stop work in progress or to execute the proposed change.

Please submit an itemized cost breakdown, in accordance with the General Conditions, for changes in contract sum and contract time, resulting from the following proposed modification(s) to the Contract Documents.

PLEASE SUBMIT PROPOSAL WITHIN TEN (10) DAYS OR LESS

DESCRIPTION OF WORK:

Provide an itemized proposal for the following:

1. See attached description and drawings.

ARCHITECT - KOCH HAZARD

Chris Brockevelt – Project Technician


REPRESENTATIVE

CC: Kelly Christopherson, Business Manager, Huron School District
Norm deWit, ACEI
Brad Shoup, ACEI
Randy Hoscheid, Pierce & Harris Engineering
Rob Maher, SEA
Tony Taylor, Koch Hazard Architects
Koch Hazard Architects log

RFP#75 Descriptions

- A. Material/Labor Costs for additional adhered drywall provided below the window in Room #'s 107, 108, 125 and 154. 300 sq. ft.
- B. Material/Labor Costs for additional work done to wrap the beams of the soffit areas at Door #'s 107, 108, 124 and 125.
- C. Material/Labor Cost for additional adhered drywall provided to East and South wall of Storage #106. 252 sq. ft.
- D. Material/Labor Cost for the additional furring/drywall provided at west wall Room #127. 88 sq. ft.
- E. Material/Labor Cost for the additional furring/drywall provided at the west wall/partial south wall of Room #126. 128 sq. ft. The partial south wall that is remaining requires some patching and repairs.
- F. Material/Labor Costs for the additional drywall provided at west wall of Room #150 and the east wall of Room #149. 64 sq. ft. The remaining drywall in both rooms require some patching and repair.
- G. Material/Labor Cost for the additional adhered drywall provided to cover existing brick in Corridor #157. 782 sq. ft. Annunciator panel to remain and a chase is to be built around all power and data lines.
- H. Material/Labor Cost to add metal stud wall that is located north of Door #101B/adjacent to Vestibule #100. 168 sq. ft.
- I. Material/Labor Cost to patch and repair existing drywall Room #148.
- J. Material/Labor Cost to patch and repair existing soffit at Door #'s 151, 152A, 154 and 156.
- K. Material/Labor Cost for new Soffit on south wall in Room #152 and chase in Room #146. Verify with Kevin on-site.
- L. Material/Labor Cost for adhered drywall provided to south wall of Room #153. 100 sq. ft.
- M. Material/Labor Cost for 1/2" cement board south wall of Room #145. 108 sq. ft.
- N. Material/Labor Cost to patch and repair drywall in Room #147 west wall commons. 208 sq. ft.
- O. Material/Labor Cost to adhere drywall on existing brick corridor #158 south end. East and west side. 160 sq. ft.
- P. Material/Labor Cost to delete the 2 soffits at Door #'s 147B and 147C and one in Commons 147. North of Room #128 and add the beam wrap as shown on the attached 3 drawings.
- Q. Credit on RFP#26 for Material/Labor for not adhering sheetrock to walls in Room #144 south wall and Room #142. 312 sq. ft.
- R. Credit on RFP#14 for Material/Labor for not adhering sheetrock to wall in Room #'s 107 north wall, 108 North wall, 124 South wall, 125 South wall, 151 North and South wall, 154 north wall. 1,232 sq. ft.
- S. Credit to Material/Labor for deleting 4 soffits above Door #'s 151, 152A, 154 and 156.

	Material	Labor
A.	_____	_____
B.	_____	_____
C.	_____	_____
D.	_____	_____
E.	_____	_____
F.	_____	_____
G.	_____	_____
H.	_____	_____
I.	_____	_____
J.	_____	_____
K.	_____	_____
L.	_____	_____
M.	_____	_____
N.	_____	_____
O.	_____	_____
P.	_____	_____
Q.	_____	_____
R.	_____	_____
S.	_____	_____
Total	_____	_____

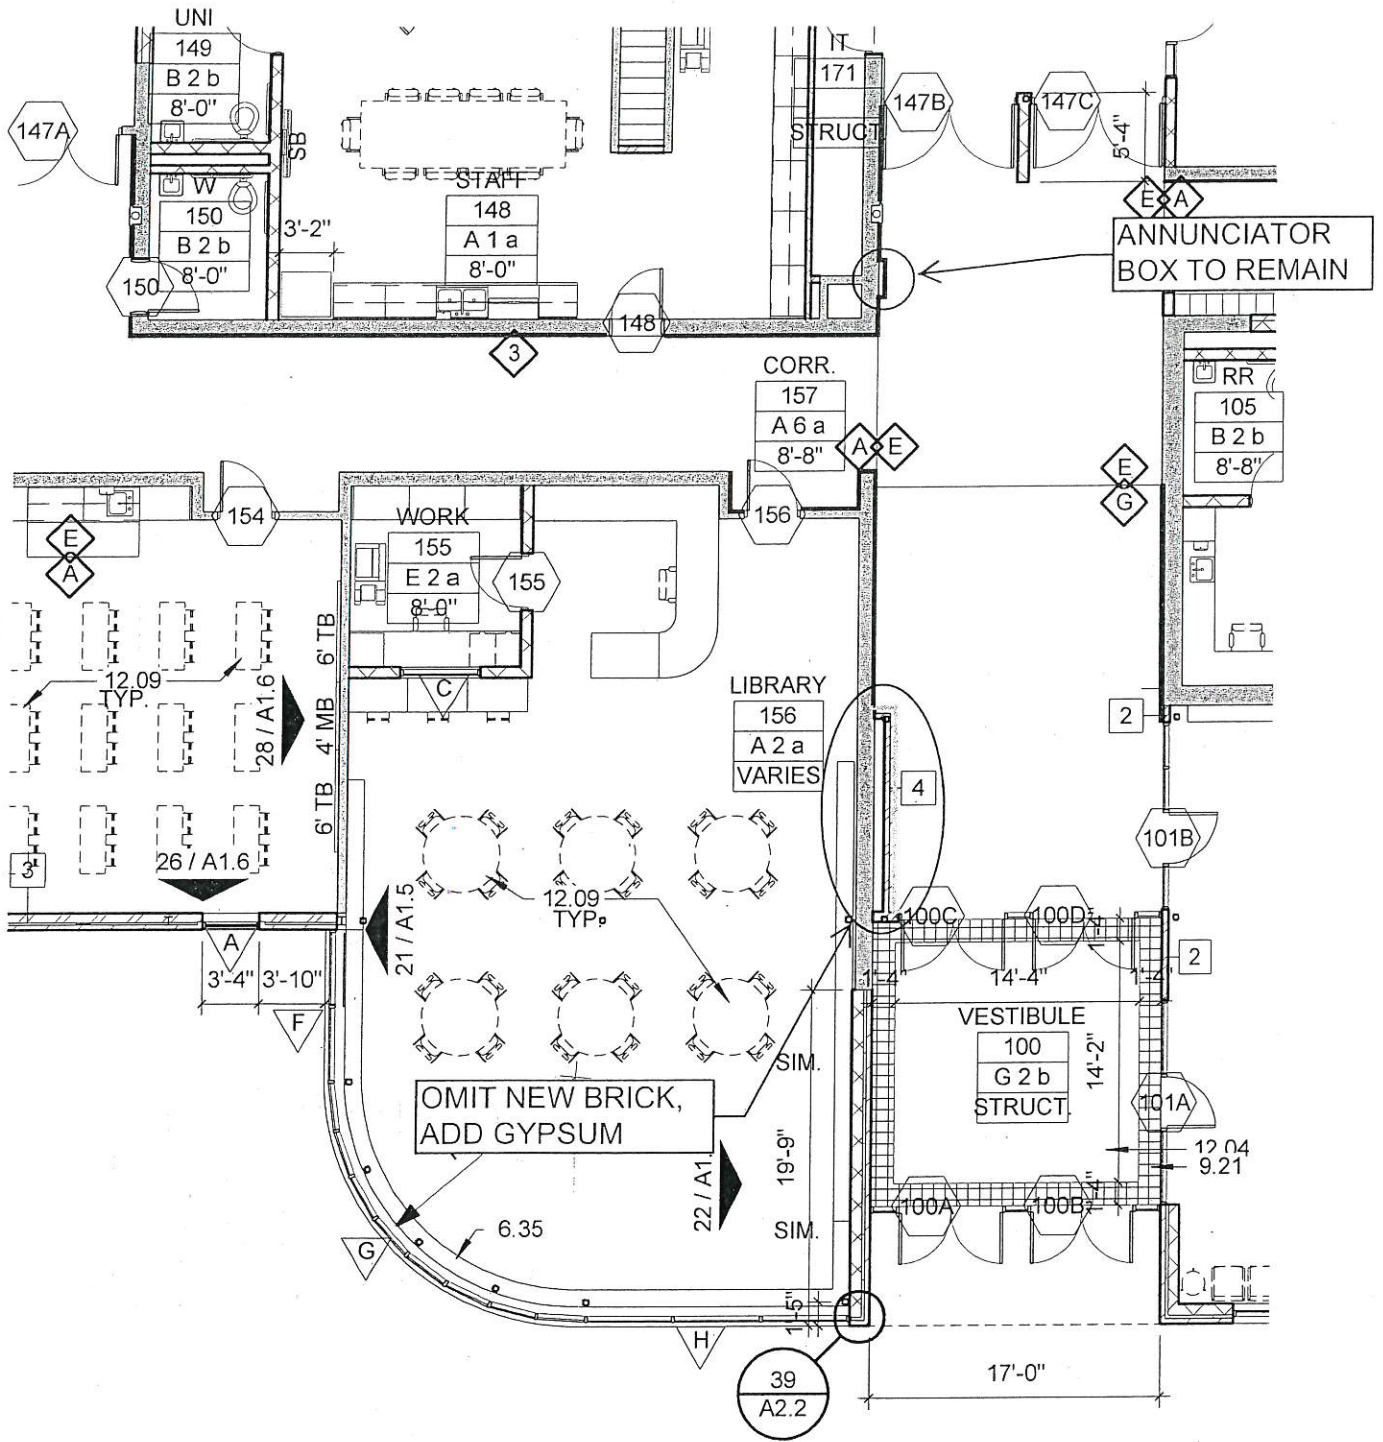

MAIN ENTRY - ADDED GYPSUM - AREA B

3/32" = 1'-0"



K O C H H A Z A R D
ARCHITECTS

431 North Phillips 200 Sioux Falls, SD 57104 T: 605-336-3718 F: 605-336-0438 W: kochhazard.com

ADD GYPSUM TO EXISTING WALLS

HURON SCHOOL DISTRICT

MADISON 2 - 3 CENTER ADDITION/RENOVATION
HURON, SD


PROJECT NO.:
1277A

DRAWN BY:
CJB

DATE:
03/18/15

COPYRIGHT:
2014

RFP
075A

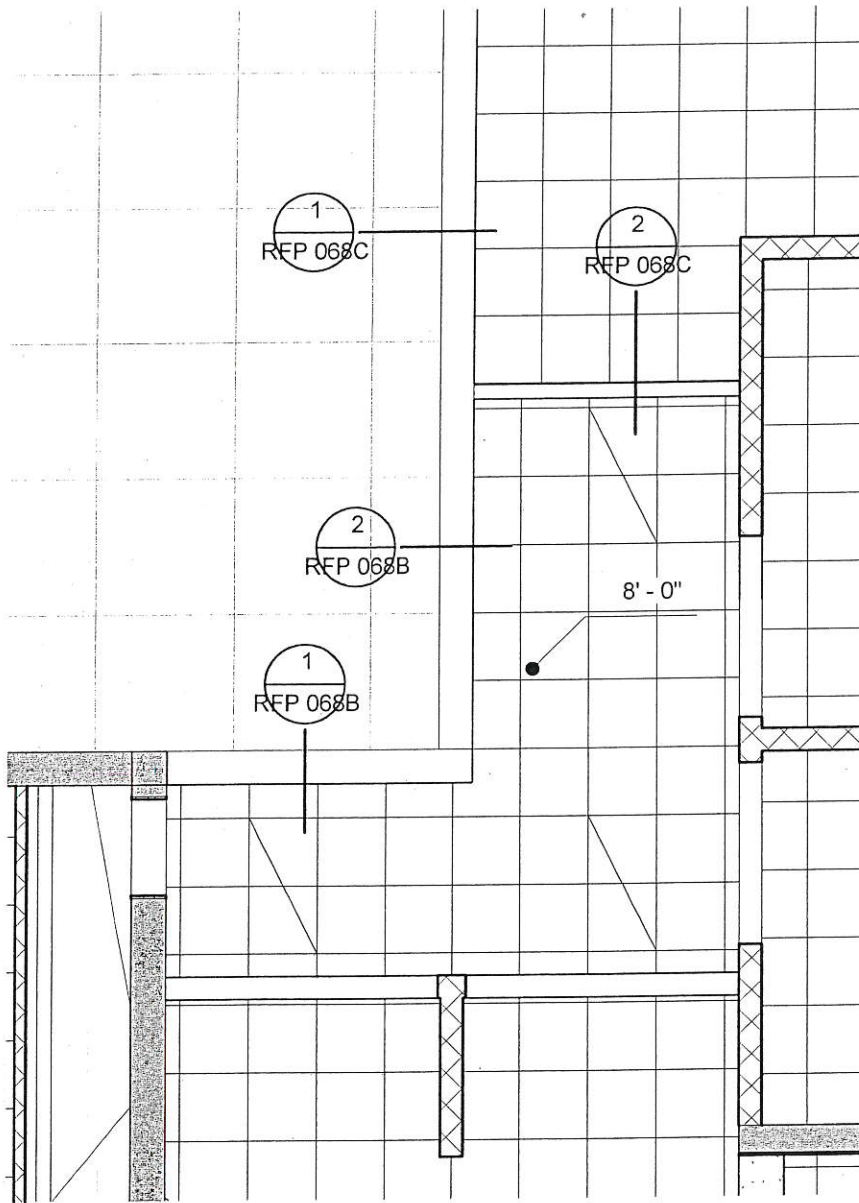

COMMONS - REFLECTED CEILING PLAN - AREA B

3/16" = 1'-0"



K O C H H A Z A R D
A R C H I T E C T S

431 North Phillips 200 Sioux Falls, SD 57104 T: 605-336-3718 F: 605-336-0438 W: kochhazard.com

Modify Commons Corridor Ceiling

HURON SCHOOL DISTRICT

MADISON 2 - 3 CENTER ADDITION/RENOVATION
HURON, SD


PROJECT NO:
1277A

DRAWN BY:
Author


DATE:
05/27/15

COPYRIGHT:
2014

RFP
075B

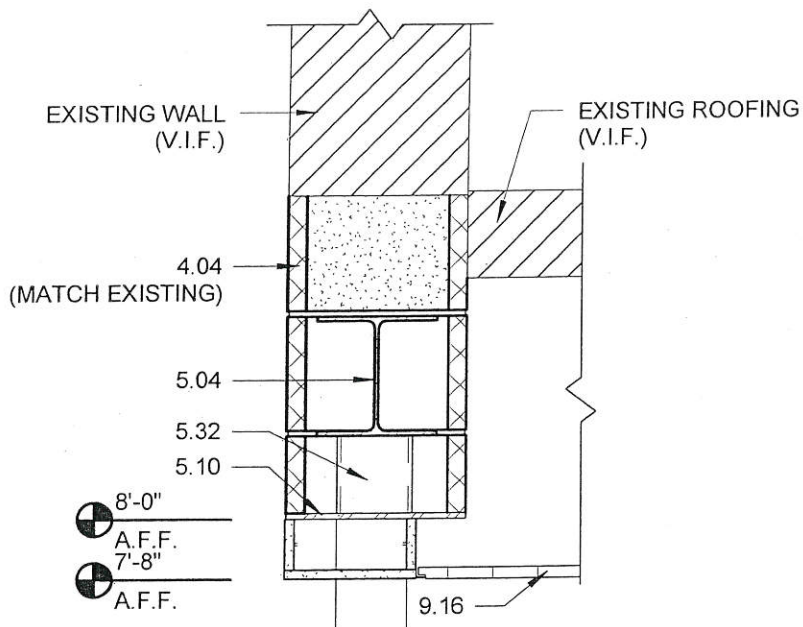

① BULKHEAD DETAIL
1" = 1'-0"

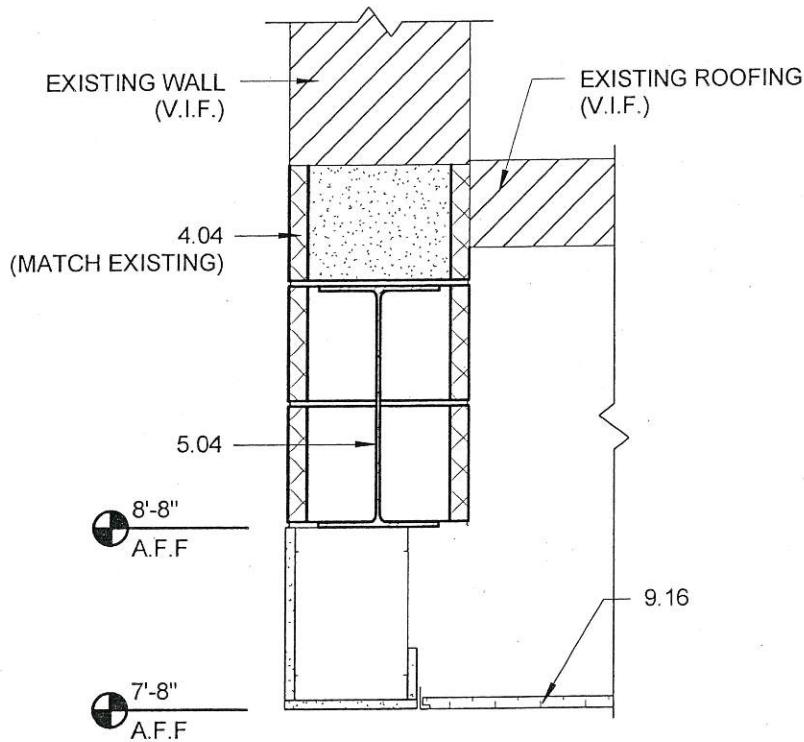

② BULKHEAD DETAIL
1" = 1'-0"



K O C H H A Z A R D
A R C H I T E C T S

431 North Phillips 200 Sioux Falls, SD 57104 T: 605-336-3718 F: 605-336-0438 W: kochhazard.com

Modify Commons Corridor Ceiling

HURON SCHOOL DISTRICT

MADISON 2 - 3 CENTER ADDITION/RENOVATION
HURON, SD


PROJECT NO.:
1277A

DRAWN BY:
Author


DATE:
05/27/15

COPYRIGHT:
2014

RFP
075C

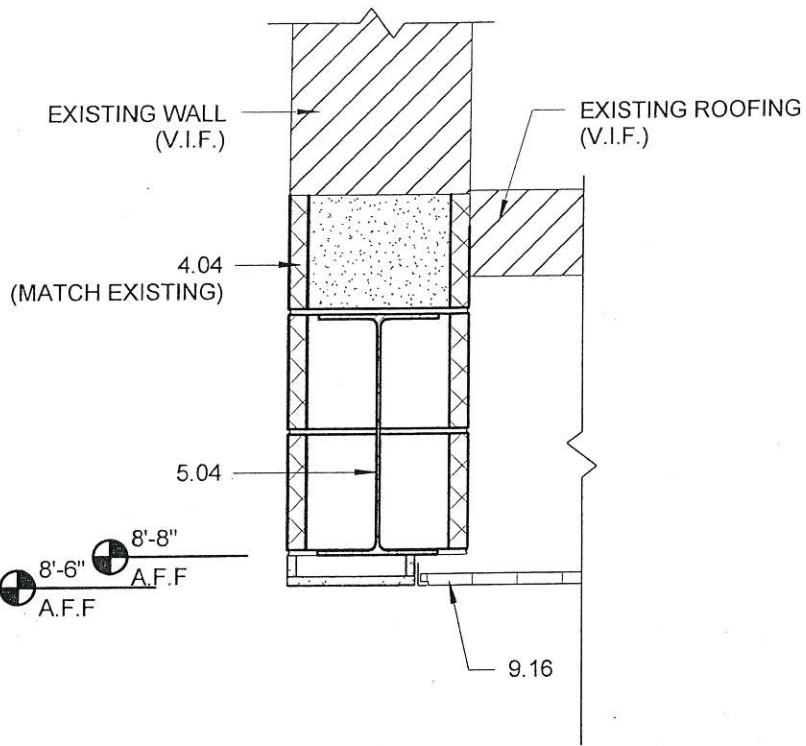

① BULKHEAD DETAIL
1" = 1'-0"

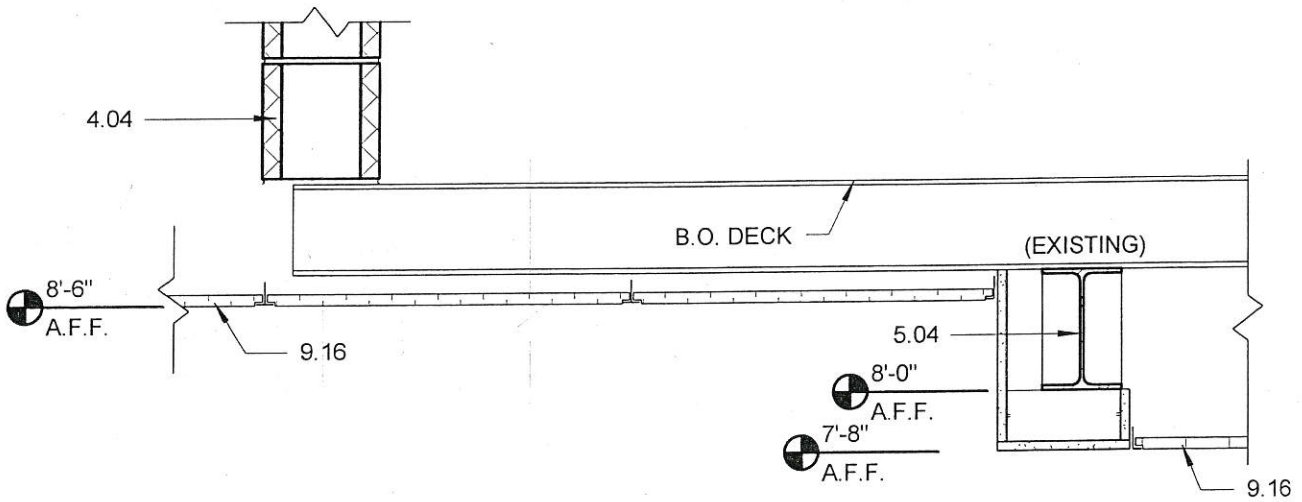

② BULKHEAD DETAIL
1" = 1'-0"



KOCH HAZARD
ARCHITECTS

431 North Phillips 200 Sioux Falls, SD 57104 T: 605-336-3718 F: 605-336-0438 W: kochhazard.com

Modify Commons Corridor Ceiling

HURON SCHOOL DISTRICT

MADISON 2 - 3 CENTER ADDITION/RENOVATION
HURON, SD

PROJECT NO.:
1277A

DRAWN BY:
Author

DATE:
05/27/15

COPYRIGHT:
2014

RFP
075D



KOCH HAZARD
ARCHITECTS

REQUEST FOR PROPOSAL (RFP)

RFP 076

DATE: 22 July 2015

TO: Tellinghuisen, Inc.

PROJECT: Madison Elementary School Addition and Renovation/#1277A
Huron School District 2-2
Huron, South Dakota

Owner Requested: _____ Contractor Requested: _____ Unforeseen Conditions Design Issue _____

Proposal Requests are for information only. Do not consider them instructions either to stop work in progress or to execute the proposed change.

Please submit an itemized cost breakdown, in accordance with the General Conditions, for changes in contract sum and contract time, resulting from the following proposed modification(s) to the Contract Documents.

PLEASE SUBMIT PROPOSAL WITHIN TEN (10) DAYS OR LESS

DESCRIPTION OF WORK:

1. Provide an itemized proposal for deleting the acoustical ceiling tile in room 106.

ARCHITECT - KOCH HAZARD

Tony Taylor, Associate Principal

REPRESENTATIVE

CC: Kelly Christopherson, Business Manager, Huron School District
Norm deWit, ACEI
Brad Shoup, ACEI
Randy Hoscheid, Pierce & Harris Engineering
Rob Maher, SEA
Tony Taylor, Koch Hazard Architects
Koch Hazard Architects log

Tellinghuisen, Inc.

PROPOSED CHANGE ORDER

204 Garfield Ave.
PO Box 138
Willow Lake, SD 57278

Phone: 605-625-5469
Fax: 605-625-5318

No. 00076

TITLE: RFP #076

DATE: 7/28/2015

PROJECT: Madison Elem School Add/Ren 2014

JOB: 0214

TO: Attn: Kelly Christopherson
Huron School District 2-2
150 5th Street SW
Huron, SD 57350
Phone: 605-353-6990

CONTRACT NO: 1

RE: To: From: Number:

DESCRIPTION OF PROPOSAL

Provide an itemized proposal for deleting the acoustical ceiling tile in room 106.

Item	Description	Stock#	Quantity	Units	Unit Price	Tax Rate	Tax Amount	Net Amount
00001	Dakota Acoustical Tile		1.000		(\$392.00)	2.04%	(\$8.00)	(\$392.00)
00002	Overhead/Profit 6%		1.000		(\$23.05)	2.04%	(\$0.47)	(\$23.05)
00003	Bonding 2%		1.000		(\$8.31)	2.04%	(\$0.17)	(\$8.31)

Unit Cost: (\$423.36)

Unit Tax: (\$8.64)

Total: (\$432.00)

APPROVAL:

By: _____
Kelly Christopherson

By: _____
Stacie G. Rasmussen

Date: _____

Date: _____



KOCH HAZARD
ARCHITECTS

SUBMITTAL REVIEW

TO: Stacie Rasmussen
Tellinghuisen, Inc.
PO Box 138
Willow Lake, SD 57278

DATE: 7/22/2015 JOB NO: 1277A
PROJECT: Madison Elementary School Addition and Renovatio

This submittal has been reviewed for "conformance with information given and the design concept expressed in the Contract Documents". "Review of such submittals is not conducted for the purpose of determining accuracy and completeness of other details such as dimensions and quantities, or for substantiating instructions for installation or performance of equipment or systems, all of which remain the responsibility of the Contractor as required by the Contract Documents". "The Architect's review of the Contractor's submittals shall not relieve the Contractor of the obligations" of the General Conditions relative to submittals. Contractor is responsible for field conditions to be confirmed and correlated at the job site.

- | | |
|--|--|
| A. Reviewed, No Exception | D. Rejected |
| B. Reviewed, Exceptions Noted | E. See attached Consultant's comments. |
| C. Reviewed, Exceptions Noted, Revise and Resubmit | |

Item	Section No.	Copies	Action	Comments
Delete ceiling tile in Room	Architectura	1		

COPY TO:
Koch Hazard - 1

SIGNED: *Tony Taylor*
Received by: Tony Taylor

IF ENCLOSURES ARE NOT AS NOTED, KINDLY NOTIFY US AT ONCE



KOCH HAZARD
ARCHITECTS

REQUEST FOR PROPOSAL (RFP)

RFP 076

DATE: 22 July 2015

TO: Tellinghuisen, Inc.

PROJECT: Madison Elementary School Addition and Renovation/#1277A
Huron School District 2-2
Huron, South Dakota

Owner Requested: _____ Contractor Requested: _____ Unforeseen Conditions Design Issue _____

Proposal Requests are for information only. Do not consider them instructions either to stop work in progress or to execute the proposed change.

Please submit an itemized cost breakdown, in accordance with the General Conditions, for changes in contract sum and contract time, resulting from the following proposed modification(s) to the Contract Documents.

PLEASE SUBMIT PROPOSAL WITHIN TEN (10) DAYS OR LESS

DESCRIPTION OF WORK:

1. Provide an itemized proposal for deleting the acoustical ceiling tile in room 106.

ARCHITECT - KOCH HAZARD

Tony Taylor, Associate Principal

REPRESENTATIVE

CC: Kelly Christopherson, Business Manager, Huron School District
Norm deWit, ACEI
Brad Shoup, ACEI
Randy Hoscheid, Pierce & Harris Engineering
Rob Maher, SEA
Tony Taylor, Koch Hazard Architects
Koch Hazard Architects log



KOCH HAZARD
ARCHITECTS

REQUEST FOR PROPOSAL (RFP)

RFP 077

DATE: 22 July 2015

TO: Tellinghuisen, Inc.

PROJECT: Madison Elementary School Addition and Renovation/#1277A
Huron School District 2-2
Huron, South Dakota

Owner Requested: Contractor Requested: _____ Unforeseen Conditions _____ Design Issue _____

Proposal Requests are for information only. Do not consider them instructions either to stop work in progress or to execute the proposed change.

Please submit an itemized cost breakdown, in accordance with the General Conditions, for changes in contract sum and contract time, resulting from the following proposed modification(s) to the Contract Documents.

PLEASE SUBMIT PROPOSAL WITHIN TEN (10) DAYS OR LESS

DESCRIPTION OF WORK:

1. Provide an itemized proposal for deleting the electrical window blinds for the 4 Type K windows in Room 147 Commons.
2. This RFP includes deleting the electrical work for the blinds.

ARCHITECT - KOCH HAZARD

Tony Taylor, Associate Principal

REPRESENTATIVE

CC: Kelly Christopherson, Business Manager, Huron School District
Norm deWit, ACEI
Brad Shoup, ACEI
Randy Hoscheid, Pierce & Harris Engineering
Rob Maher, SEA
Tony Taylor, Koch Hazard Architects
Koch Hazard Architects log

Tellinghuisen, Inc.

204 Garfield Ave.
PO Box 138
Willow Lake, SD 57278

Phone: 605-625-5469
Fax: 605-625-5318

PROPOSED CHANGE ORDER

No. 00077

TITLE: RFP #077

DATE: 8/14/2015

PROJECT: Madison Elem School Add/Ren 2014

JOB: 0214

TO: Attn: Kelly Christopherson
Huron School District 2-2
150 5th Street SW
Huron, SD 57350
Phone: 605-353-6990

CONTRACT NO: 1

RE: To: From: Number:

DESCRIPTION OF PROPOSAL

Provide an itemized proposal for deleting the electrical window blinds for the 4 Type K windows in Room 147 Commons.

* This RFP includes deleting the electrical work for the blinds.

Item	Description	Stock#	Quantity	Units	Unit Price	Tax Rate	Tax Amount	Net Amount
00001	Bandstra's Blinds		1.000		(\$1,318.40)	2.04%	(\$26.91)	(\$1,318.40)
00002	TK Electric		1.000		(\$700.50)	2.04%	(\$14.30)	(\$700.50)
00003	Overhead/Profit 6%		1.000		(\$120.76)	2.04%	(\$2.47)	(\$120.76)
00004	Bonding 2%		1.000		(\$42.80)	2.03%	(\$0.87)	(\$42.80)

Unit Cost: (\$2,182.46)

Unit Tax: (\$44.54)

Total: (\$2,227.00)

APPROVAL:

By: _____
Kelly Christopherson

By: _____
Stacie G. Rasmussen

Date: _____

Date: _____



KOCH · HAZARD
ARCHITECTS

SUBMITTAL REVIEW

TO: Stacie Rasmussen
Tellinghuisen, Inc.
PO Box 138
Willow Lake, SD 57278

DATE: 7/22/2015 JOB NO: 1277A
PROJECT: Madison Elementary School Addition and Renovatio

This submittal has been reviewed for "conformance with information given and the design concept expressed in the Contract Documents". "Review of such submittals is not conducted for the purpose of determining accuracy and completeness of other details such as dimensions and quantities, or for substantiating instructions for installation or performance of equipment or systems, all of which remain the responsibility of the Contractor as required by the Contract Documents". "The Architect's review of the Contractor's submittals shall not relieve the Contractor of the obligations" of the General Conditions relative to submittals. Contractor is responsible for field conditions to be confirmed and correlated at the job site.

- | | |
|--|--|
| A. Reviewed, No Exception | D. Rejected |
| B. Reviewed, Exceptions Noted | E. See attached Consultant's comments. |
| C. Reviewed, Exceptions Noted, Revise and Resubmit | |

Item	Section No.	Copies	Action	Comments
Delete window blinds in RA	Architectura	1		

COPY TO:
Koch Hazard - 1

SIGNED: *Tony Taylor*
Received by: Tony Taylor

IF ENCLOSURES ARE NOT AS NOTED, KINDLY NOTIFY US AT ONCE



KOCH • HAZARD
ARCHITECTS

REQUEST FOR PROPOSAL (RFP)

RFP 077

DATE: 22 July 2015

TO: Tellinghuisen, Inc.

PROJECT: Madison Elementary School Addition and Renovation/#1277A
Huron School District 2-2
Huron, South Dakota

Owner Requested: Contractor Requested: _____ Unforeseen Conditions _____ Design Issue _____

Proposal Requests are for information only. Do not consider them instructions either to stop work in progress or to execute the proposed change.

Please submit an itemized cost breakdown, in accordance with the General Conditions, for changes in contract sum and contract time, resulting from the following proposed modification(s) to the Contract Documents.

PLEASE SUBMIT PROPOSAL WITHIN TEN (10) DAYS OR LESS

DESCRIPTION OF WORK:


1. Provide an itemized proposal for deleting the electrical window blinds for the 4 Type K windows in Room 147 Commons.
2. This RFP includes deleting the electrical work for the blinds.

ARCHITECT - KOCH HAZARD

Tony Taylor, Associate Principal

REPRESENTATIVE

CC: Kelly Christopherson, Business Manager, Huron School District
Norm deWit, ACEI
Brad Shoup, ACEI
Randy Hoscheid, Pierce & Harris Engineering
Rob Maher, SEA
Tony Taylor, Koch Hazard Architects
Koch Hazard Architects log

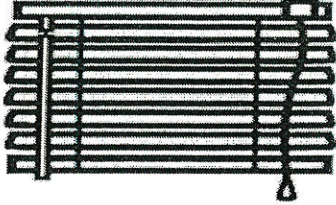

Bandstra's Blinds

A shade above the rest...

3710 S Westport Avenue #A
Sioux Falls, SD 57106
Phone: 605-335-9903
Fax: 605-335-9907
E-mail: bandstrablinds@qwestoffice.net
Website: www.bandstrablinds.com

*"Your window blinds specialist"
"In business to save you time & money"*

**CERTIFICATE OF LIABILITY INSURANCE PROVIDED UPON REQUEST
LICENCED IN SOUTH DAKOTA, IOWA, NORTH DAKOTA, MINNESOTA, NEBRASKA**

PROJECT: MADISON ELEMENTARY ADDITION/RENOVATION

DATE: 07-23-2014

RFP #077

MADISON ELEMENTARY SCHOOL

**MECHOSHADE MOTORIZED ROLLER SHADES
DELETE WINDOW BLINDS IN ROOM 147**

CREDIT AMOUNT = \$1,318.40

**THANK YOU!
BRUCE BANDSTRA
COMMERCIAL SALES**

8/14/15

Tellinghuisen Construction
Attn: Stacie
Re: RFP#77 Deduct Window Blinds

We have a deduct of \$700.50 for RFP#77

60' Wiremold	399.00
(6) Wiremold Boxes	61.08
(140) #12str	14.00
Light Switch	2.80
Profit	28.62
Labor 3x65	<u>195.00</u>

Total \$700.62

Sincerely,

Tim Kummer
TK Electric